

LISA PIPER GILBERT,
ARCHITECT
108 Longview Avenue
White Plains, NY 10605
914-310-4580
lpgarch@gmail.com


Project Description:
Garage Addition
Owner/ Address:
Frank Malandrucolo
216 West Lake Drive
Valhalla, NY 10595

Elevations


DRAWING NO.:

SK-5


DATE: 11-22-15

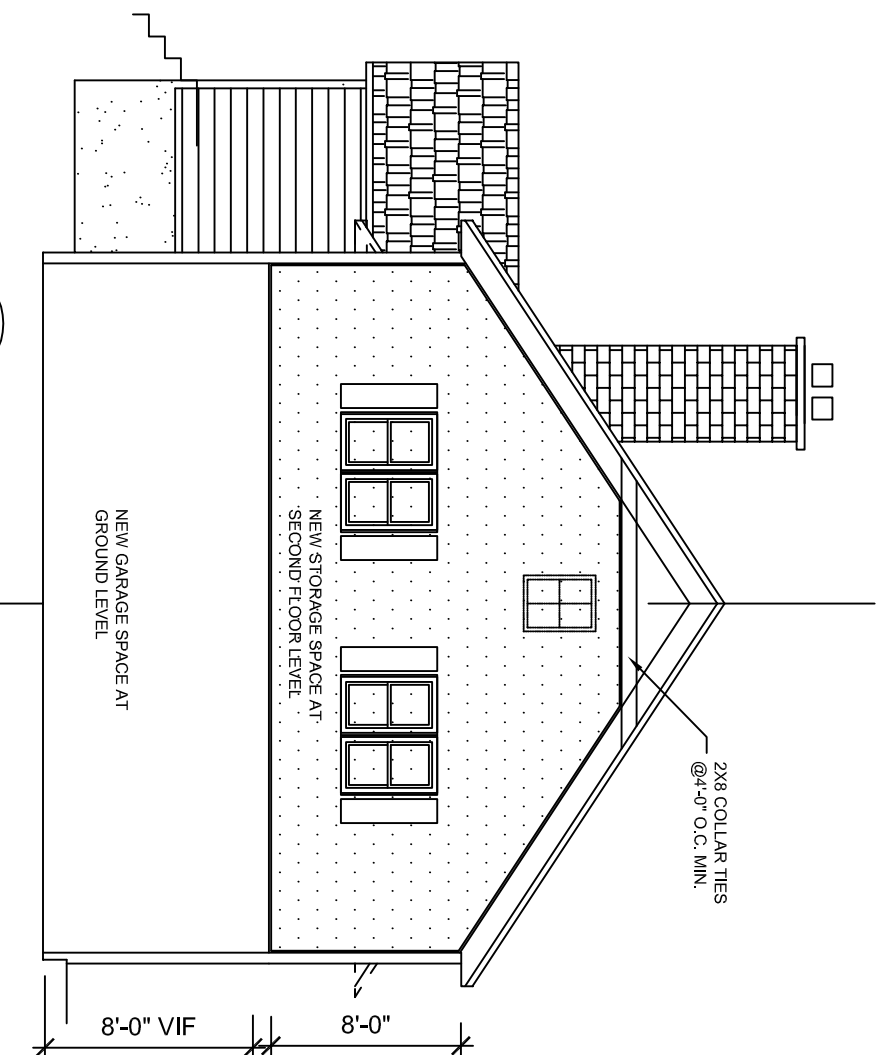

3
SIDE ELEVATION
SCALE: $\frac{1}{8}$ " = 1'-0"

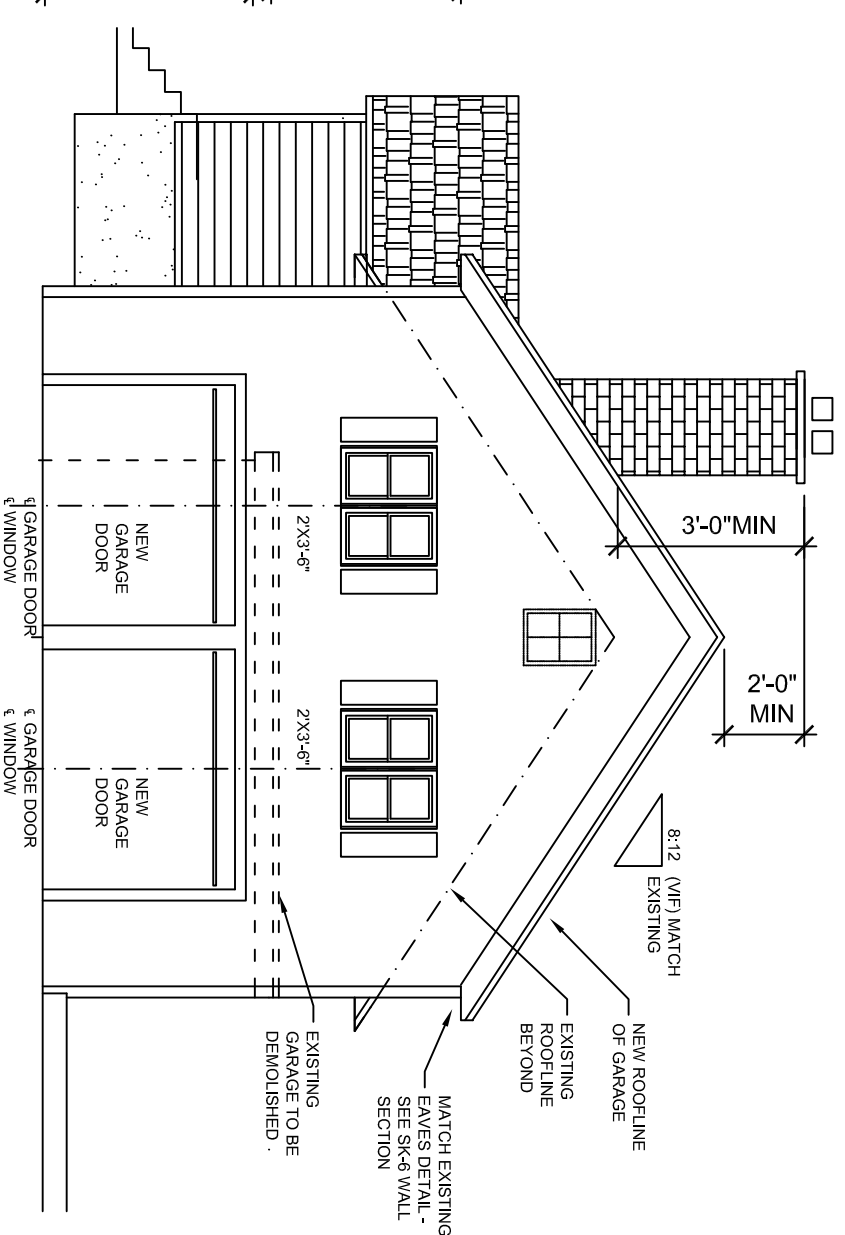

2
SIDE ELEVATION
SCALE: $\frac{1}{8}$ " = 1'-0"

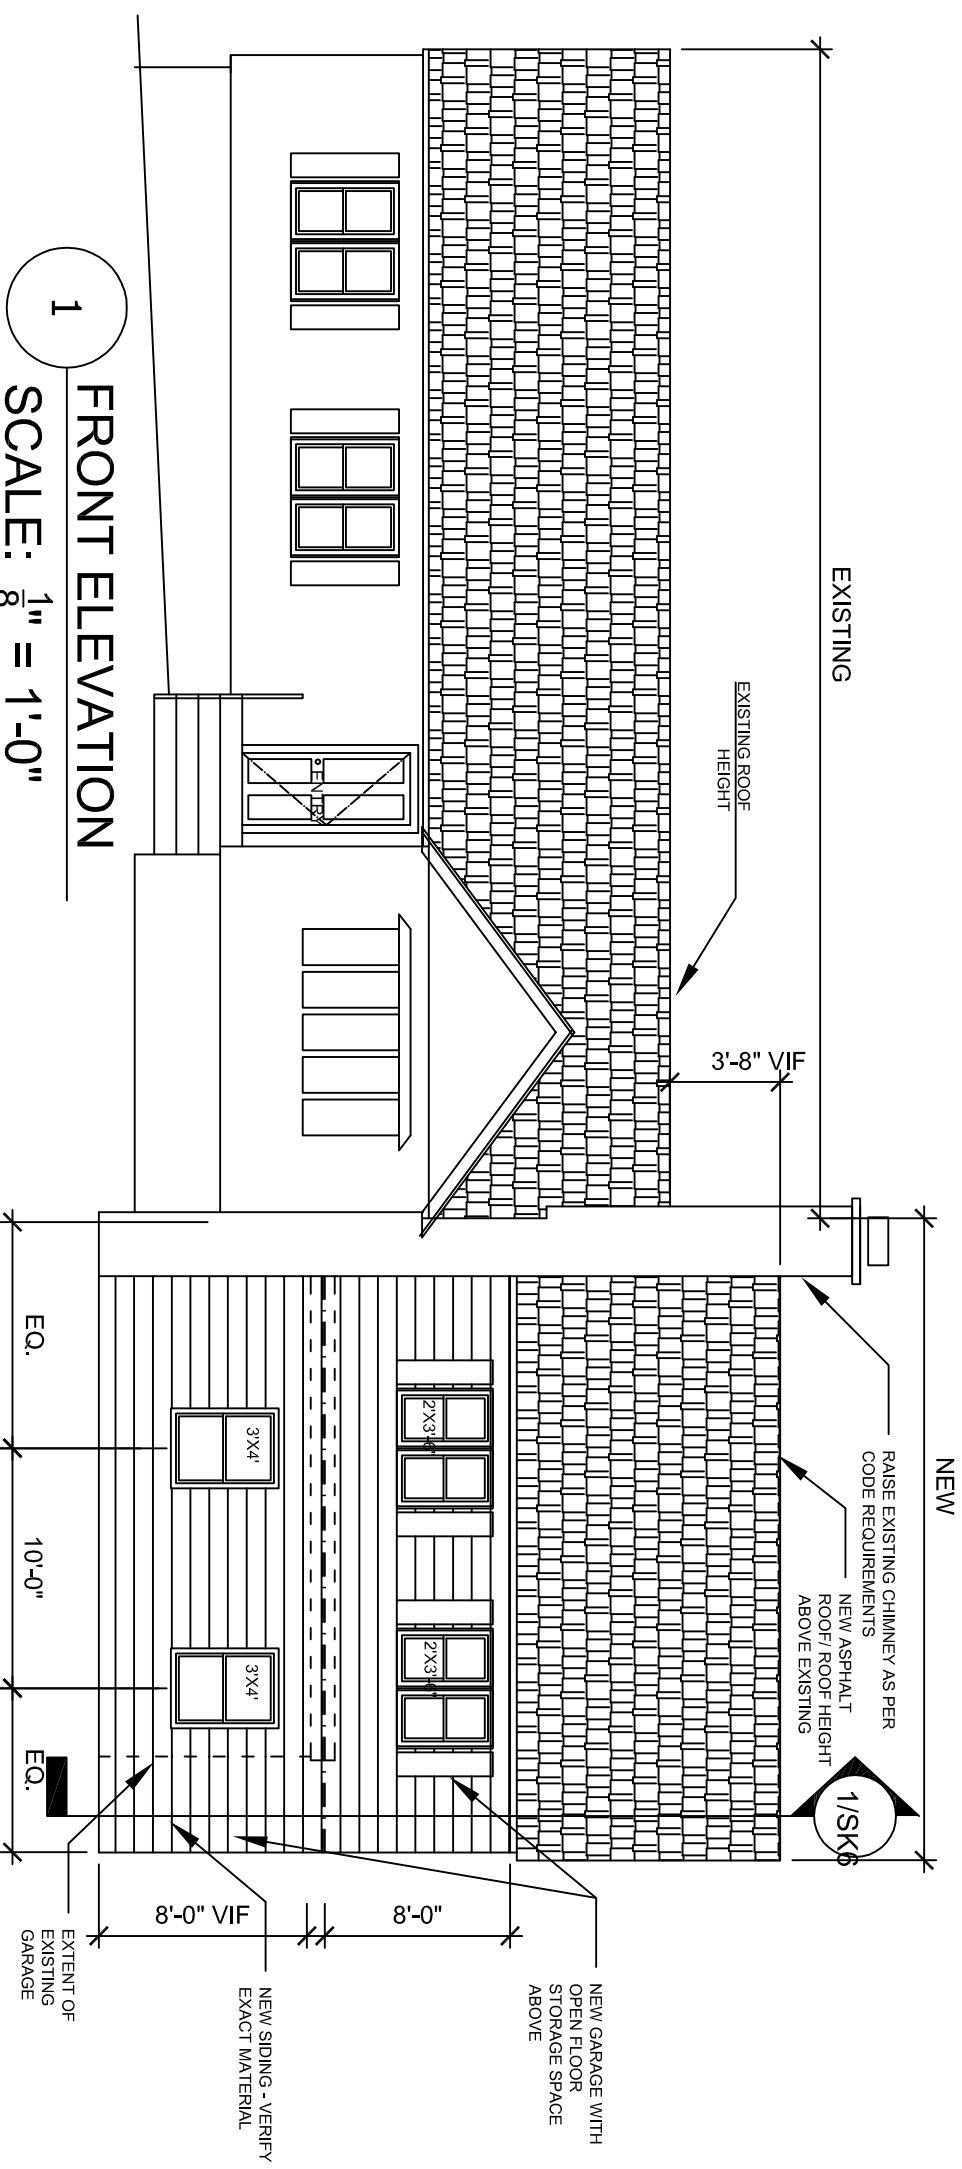

1
FRONT ELEVATION
SCALE: $\frac{1}{8}$ " = 1'-0"