



SECTION A~A  
0 1m 5m

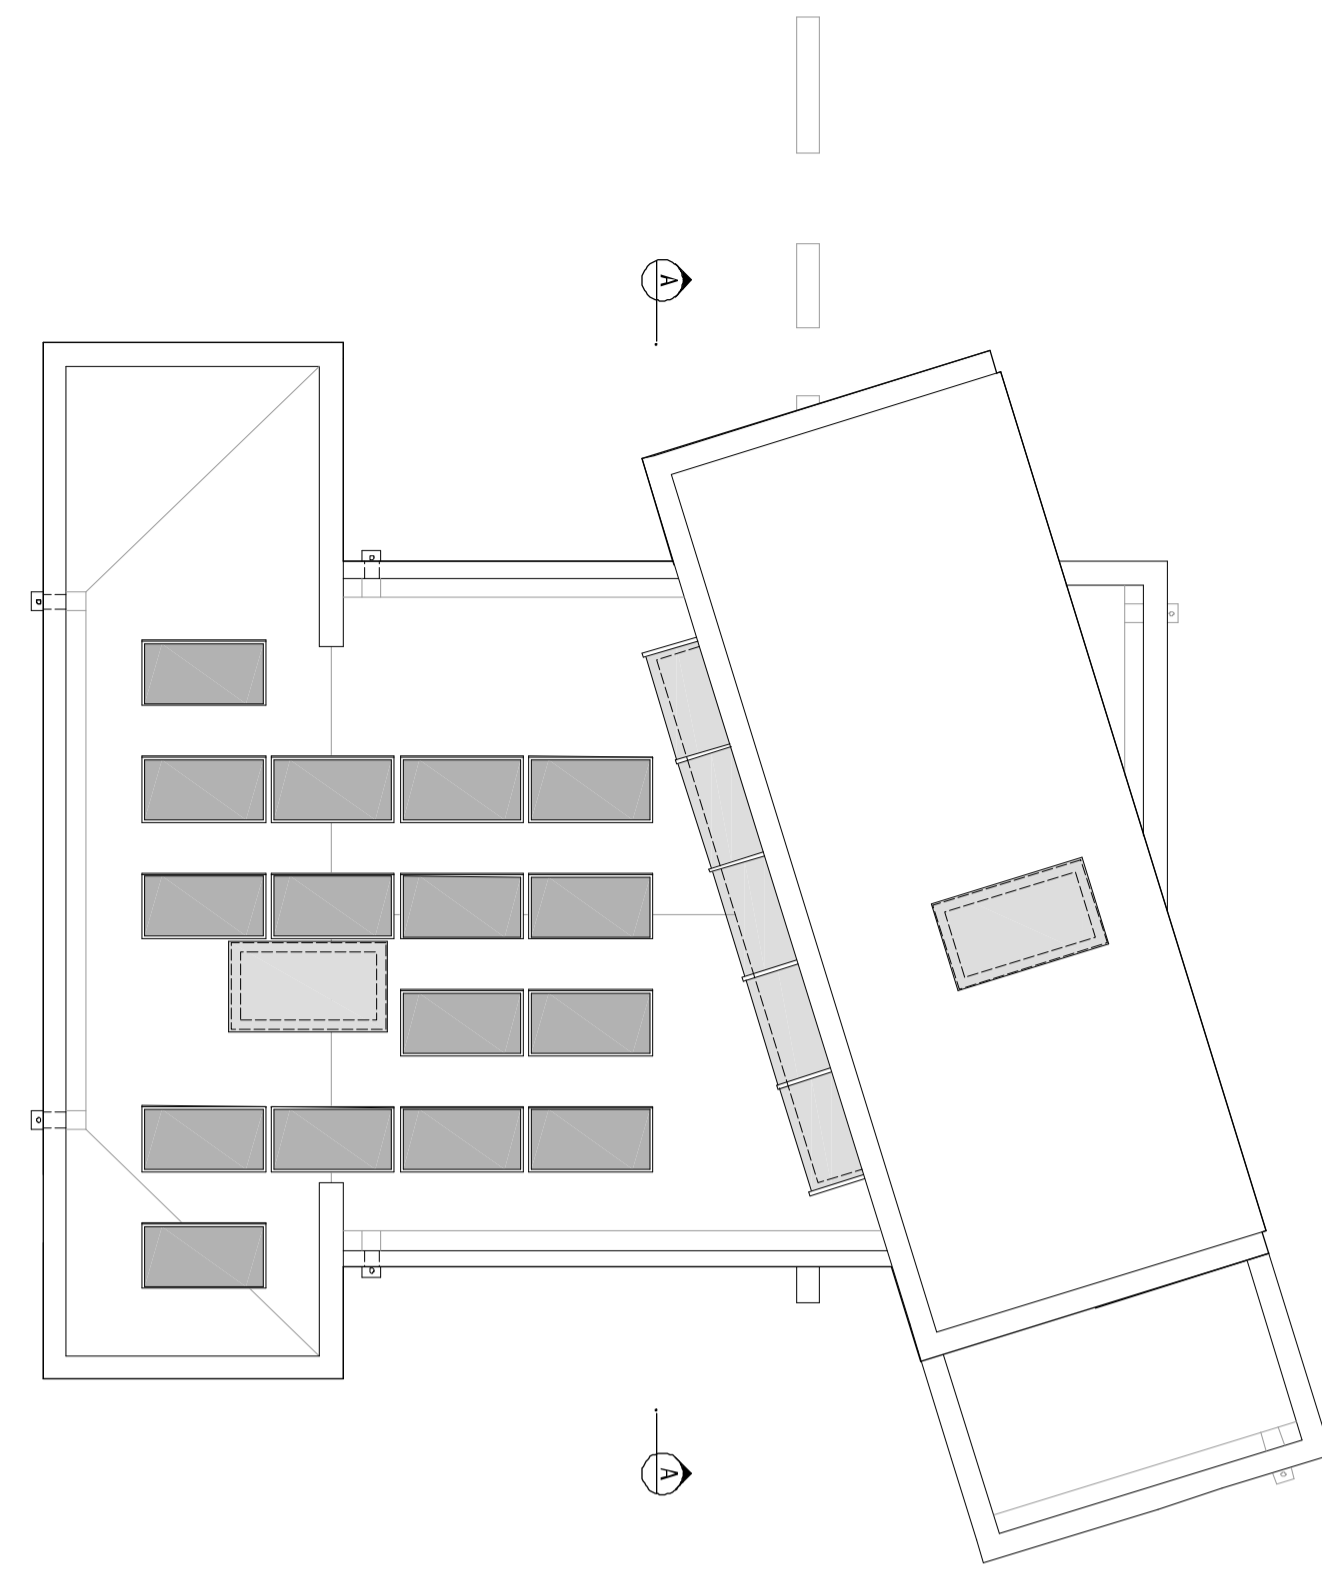


ROOF PLAN

0 1m 5m

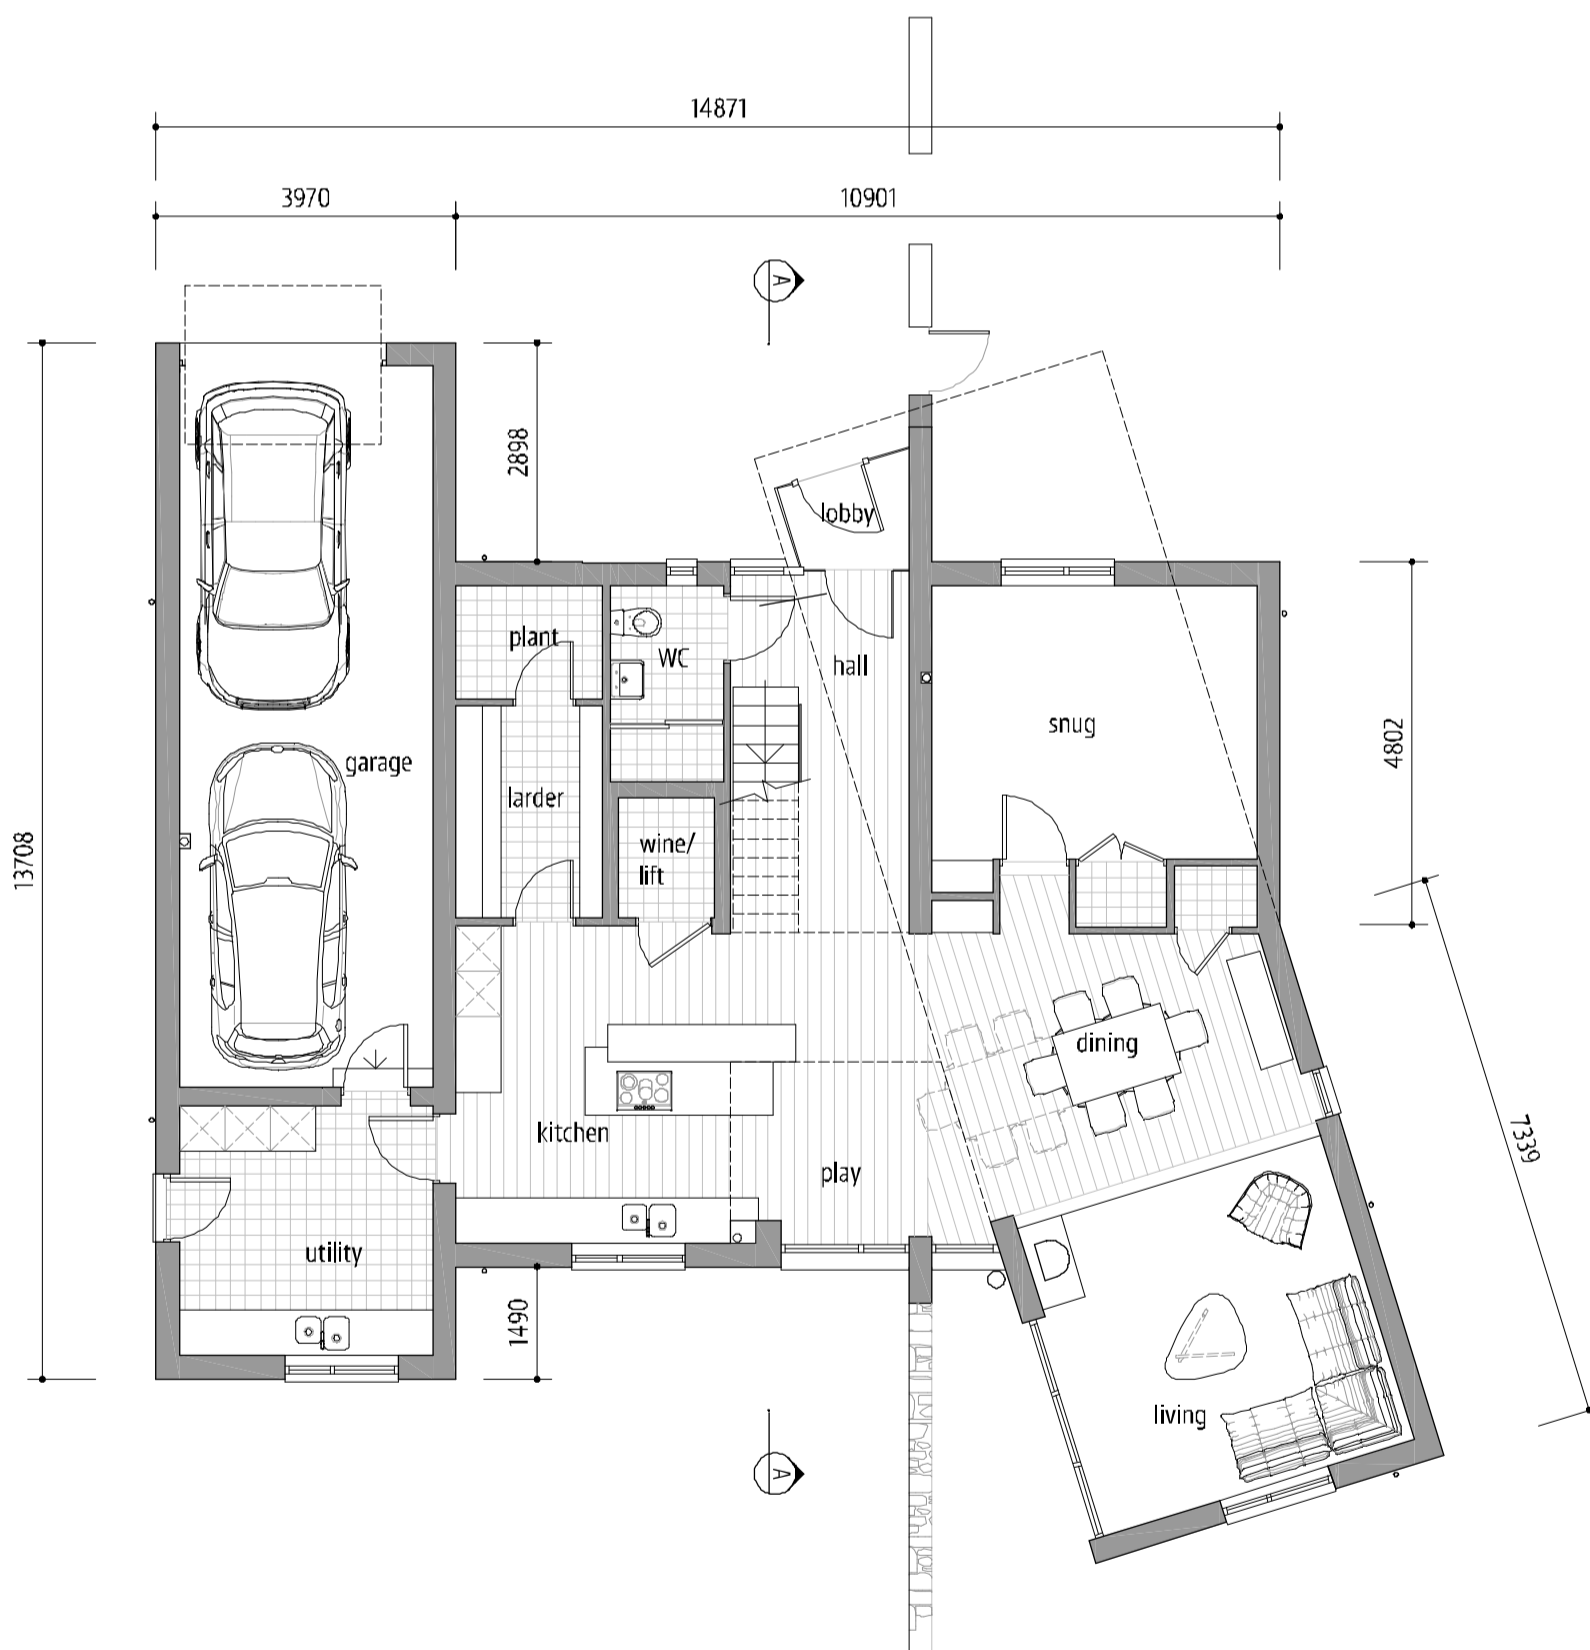


GROUND FLOOR PLAN

0 1m 5m

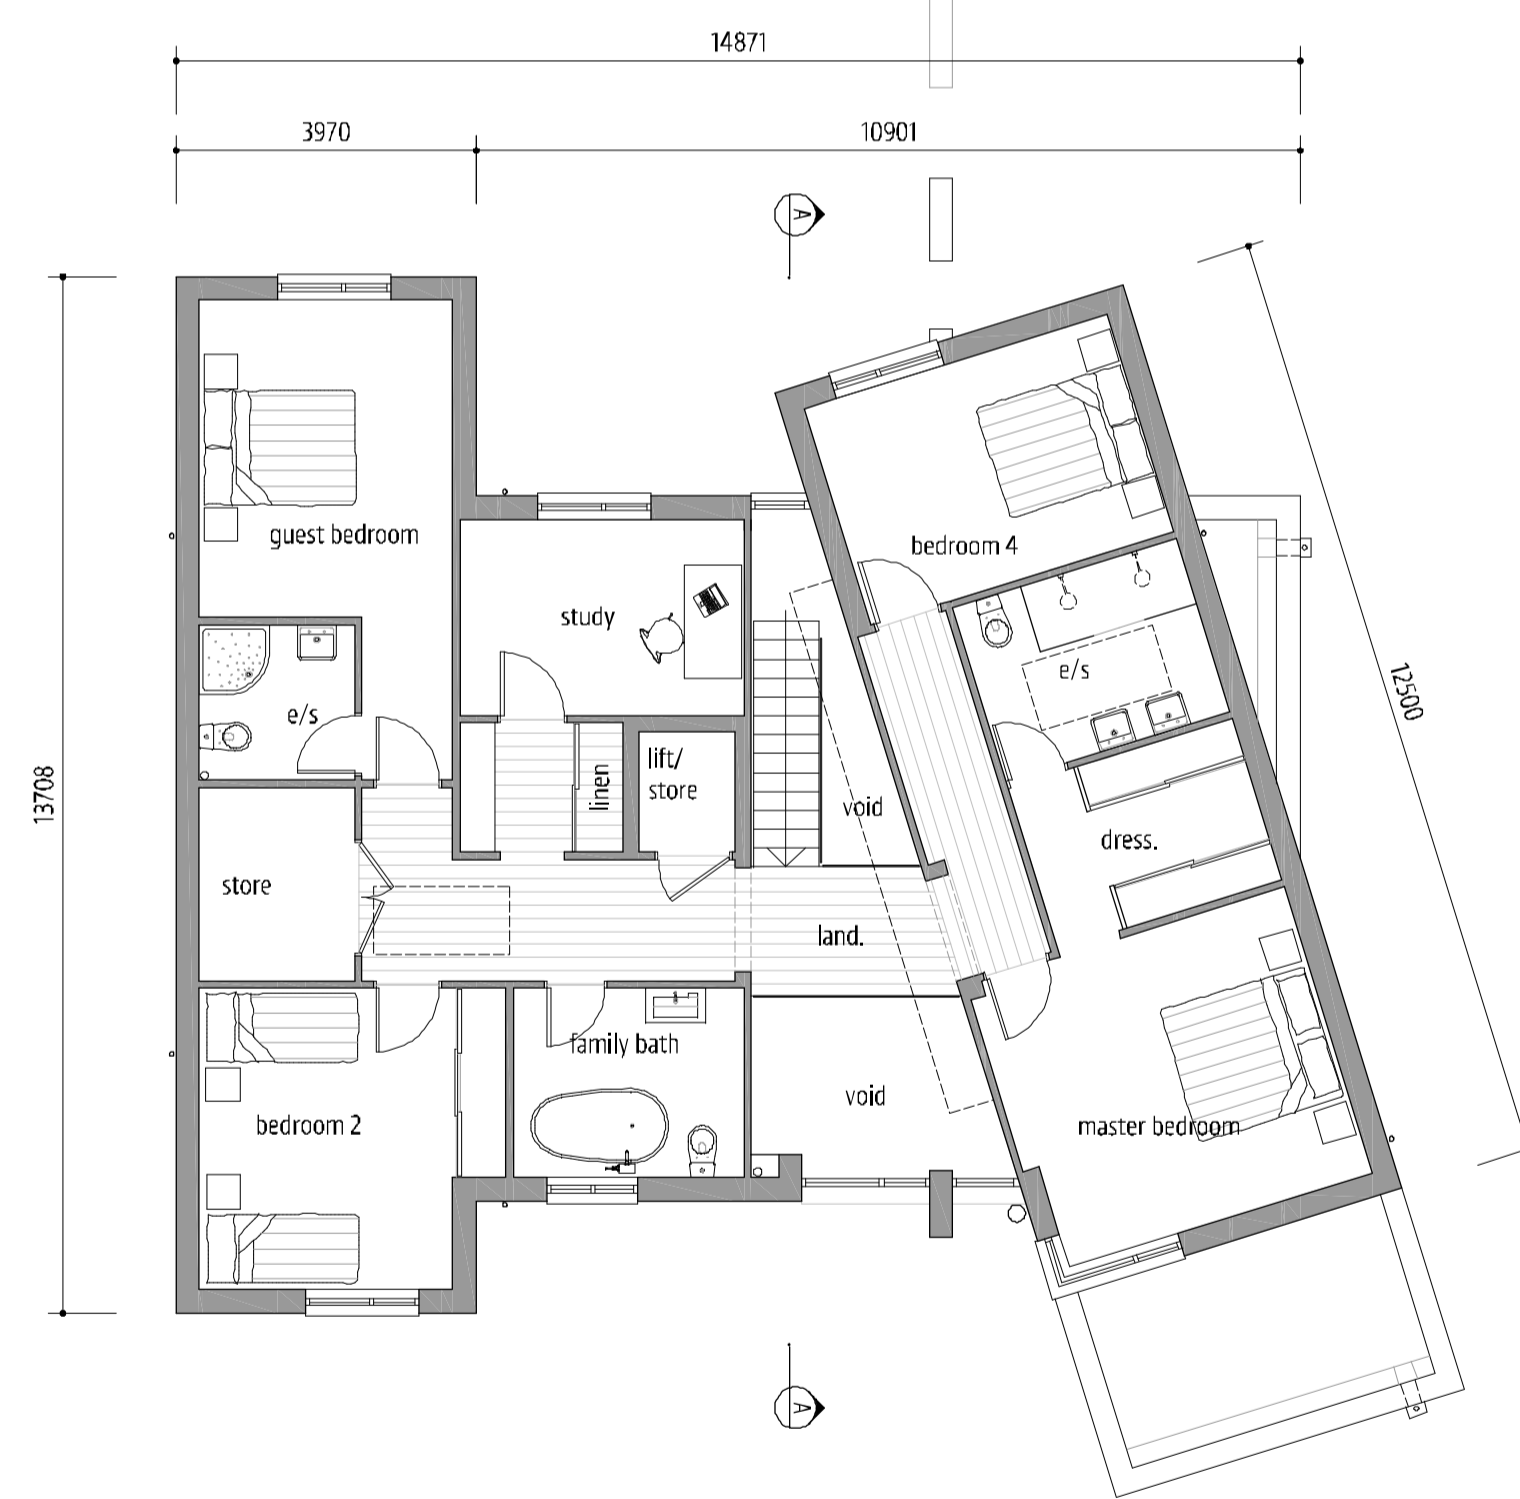

FIRST FLOOR PLAN

0 1m 5m

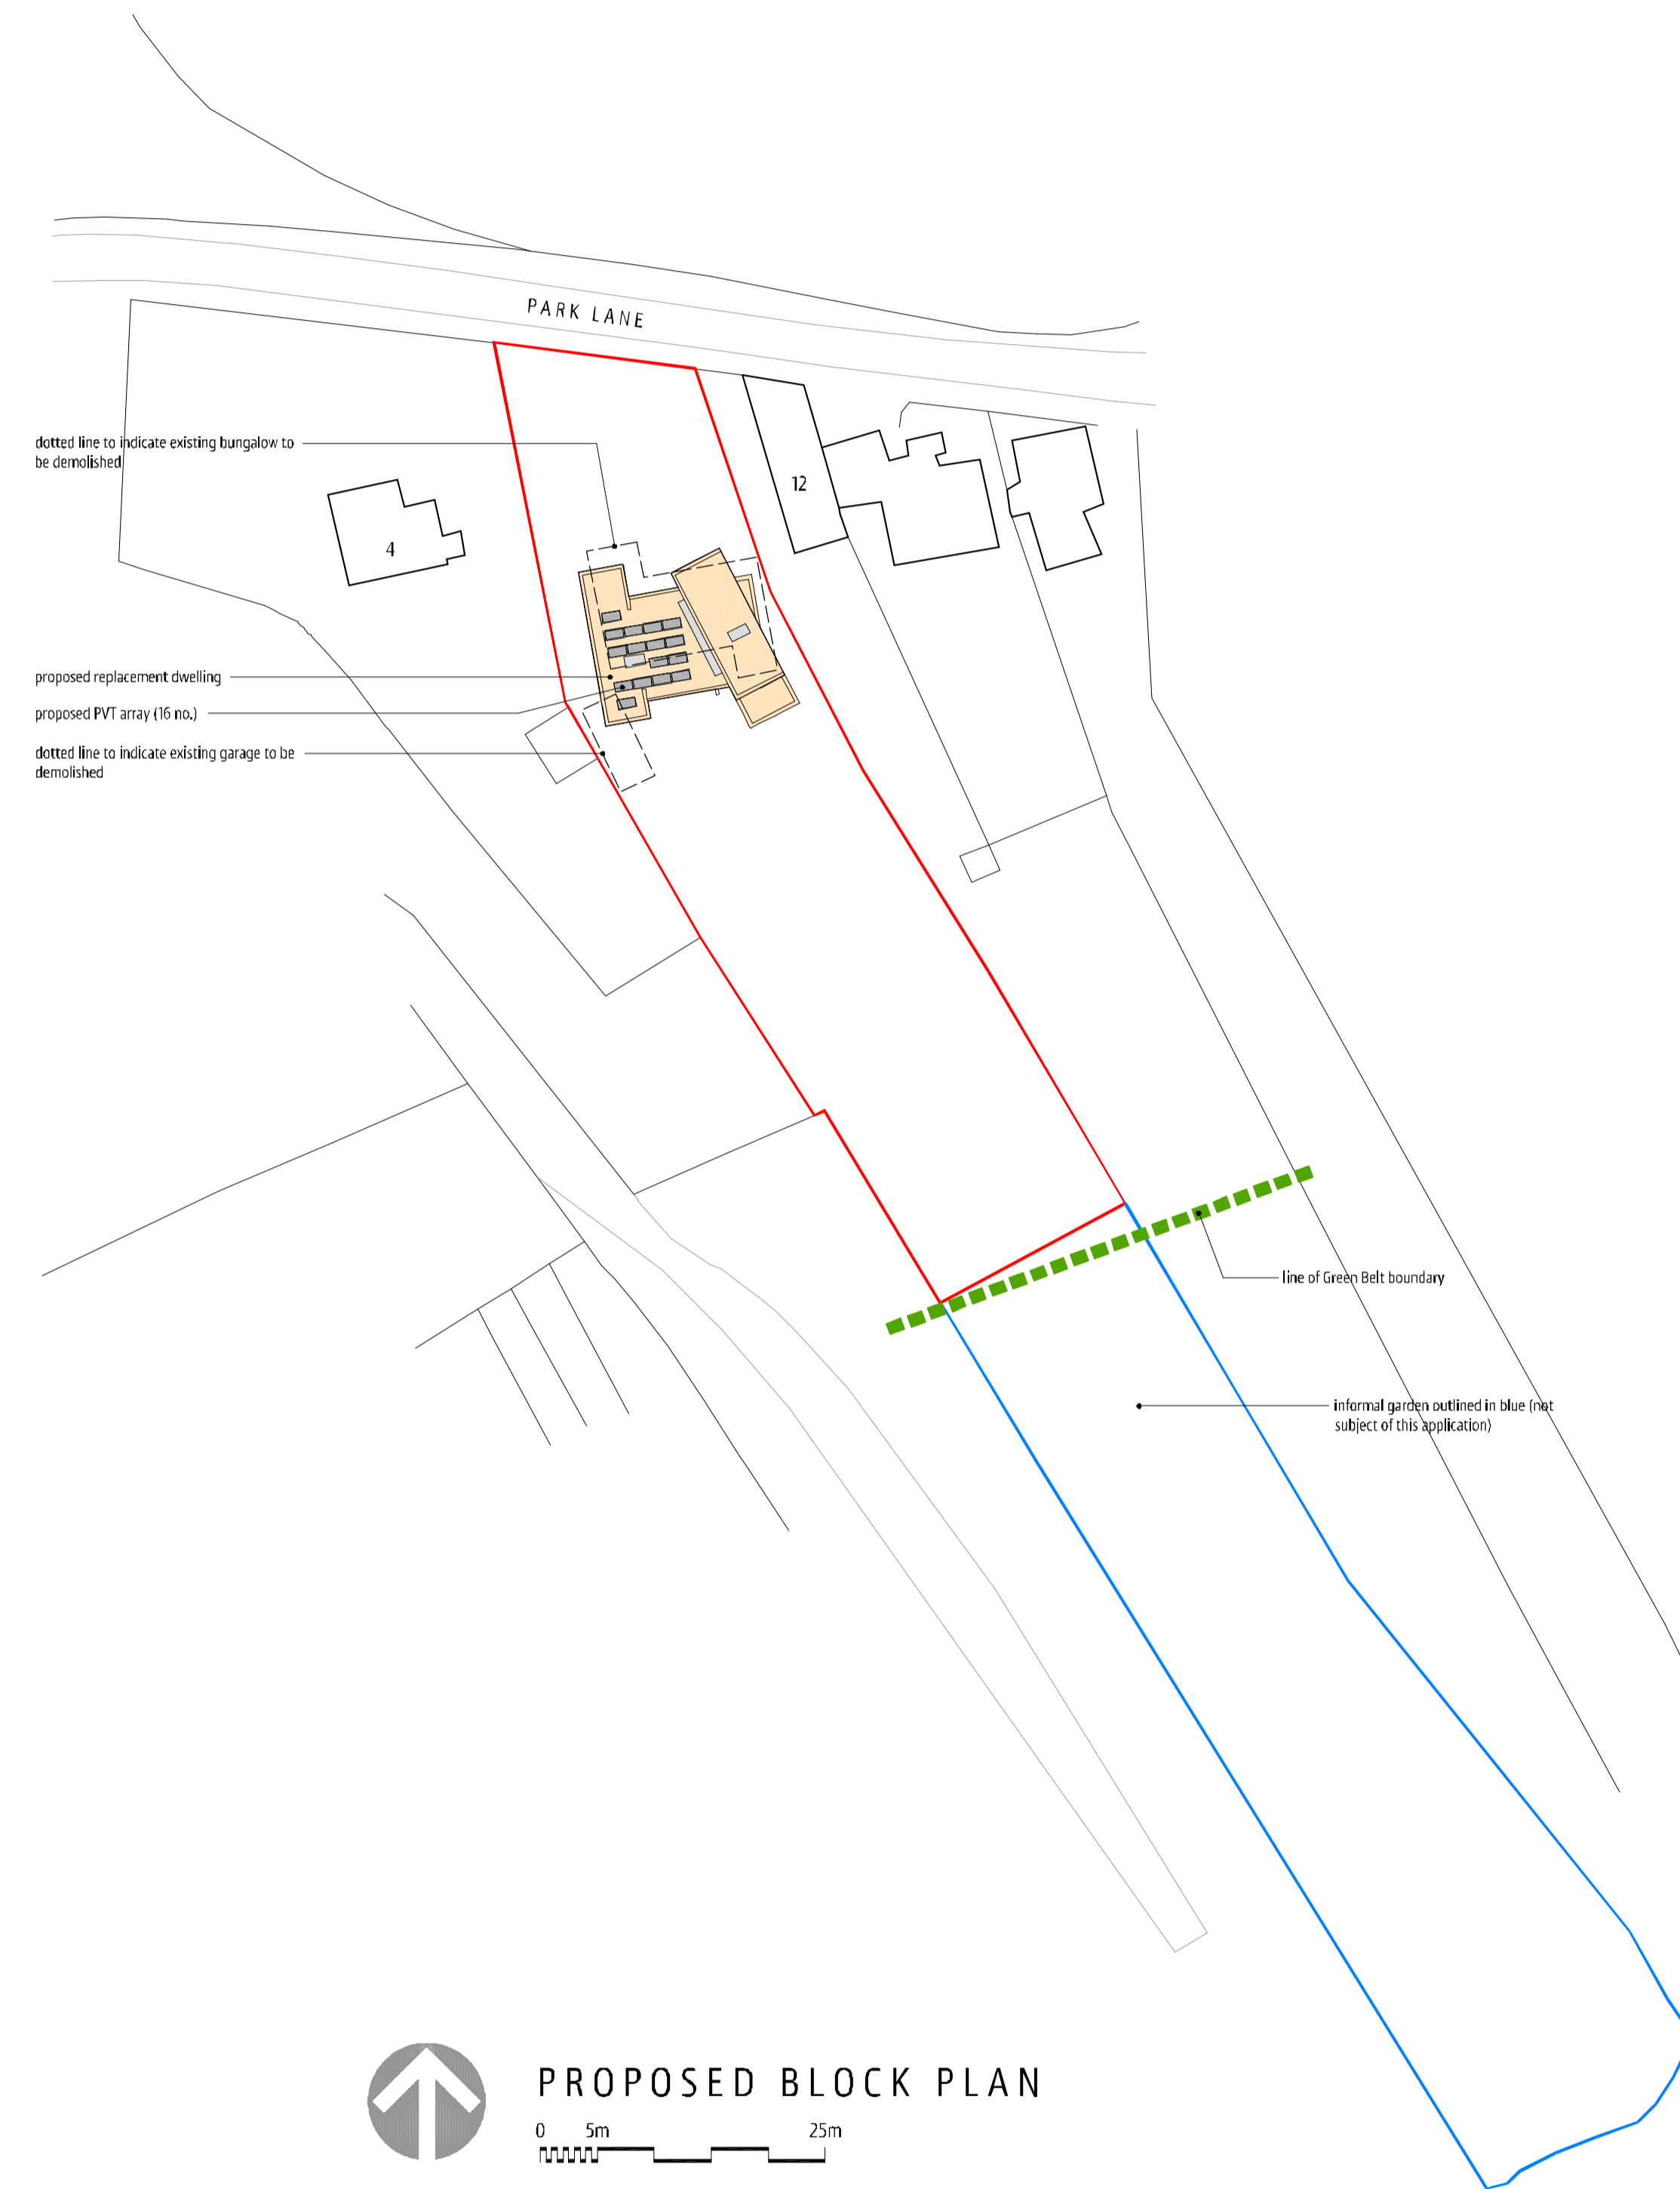

PROPOSED BLOCK PLAN

0 5m 25m

ALLISTER GODFREY ARCHITECTS LTD



Appledown  
31 Garston Lane  
Wantage  
OX20  
OX12 7AR

client  
MR C MCGUIRE  
project  
PROPOSED REPLACEMENT DWELLING  
10 PARK LANE, APPLETON  
drawing no.

date  
09/12/14  
scale  
1:100 & 1:500 @ A1  
drawing no.

01235 760693  
info@allistergodfrey.com  
www.allistergodfrey.com  
rev

client  
MR C MCGUIRE  
project  
PROPOSED REPLACEMENT DWELLING  
10 PARK LANE, APPLETON  
drawing no.

date  
09/12/14  
scale  
1:100 & 1:500 @ A1  
drawing no.

163-P1

all dimensions must be checked on site and not scaled from this drawing - refer any discrepancies to project architect for use in precise named location only drawing remains copyright of the author

revision notes