


2 SECTION
Sc. 1/2" = 1'-0"

WINDOW SCHEDULE					
WINDOW	LOCATION	ROUGH OPENING	QUANTITY	MODEL & SERIES	RATING
W1	LOFT, BATH & BED RM	32 1/4"W X 54 1/4"H	7		R-35 MIN.
W2	BATHROOMS	24 1/4"W X 48 1/4"H	2		
W3	ENTRY & STAIRCASE	24 1/4"W X 24 1/4"H	3		
W4	ABOVE SERVICED CAB.	APROX. 36" W X 12" W.	4		
W5	ABOVE PATIO BI-FOLD	TBD	TBD	TBD	

DOOR SCHEDULE					
DOOR	LOCATION	OPENING	QUANTITY	MODEL & SERIES	RATING
1	FRONT EXT.	3'-0"W X 6'-8"H	1	T.B.D.	R-35 MIN.
2	REAR EXT.	80 1/4"W X 93 1/2"H	1	EXISTING PATIO SLIDER RELOCATED	
3	WALK-IN, BATH, BED, BASEMENT ENTRY	2'-6"W X 6'-8"H	7		
4	LINEN CLOSETS	18"W X 6'-8"H	2		
5	BED RM. CLOSETS	48"W X 6'-8"H	2	BI-FOLD	
6	PATIO	9"W X 8'2"W	1	LEGACY SERIES TRIPLE BI-FOLD	

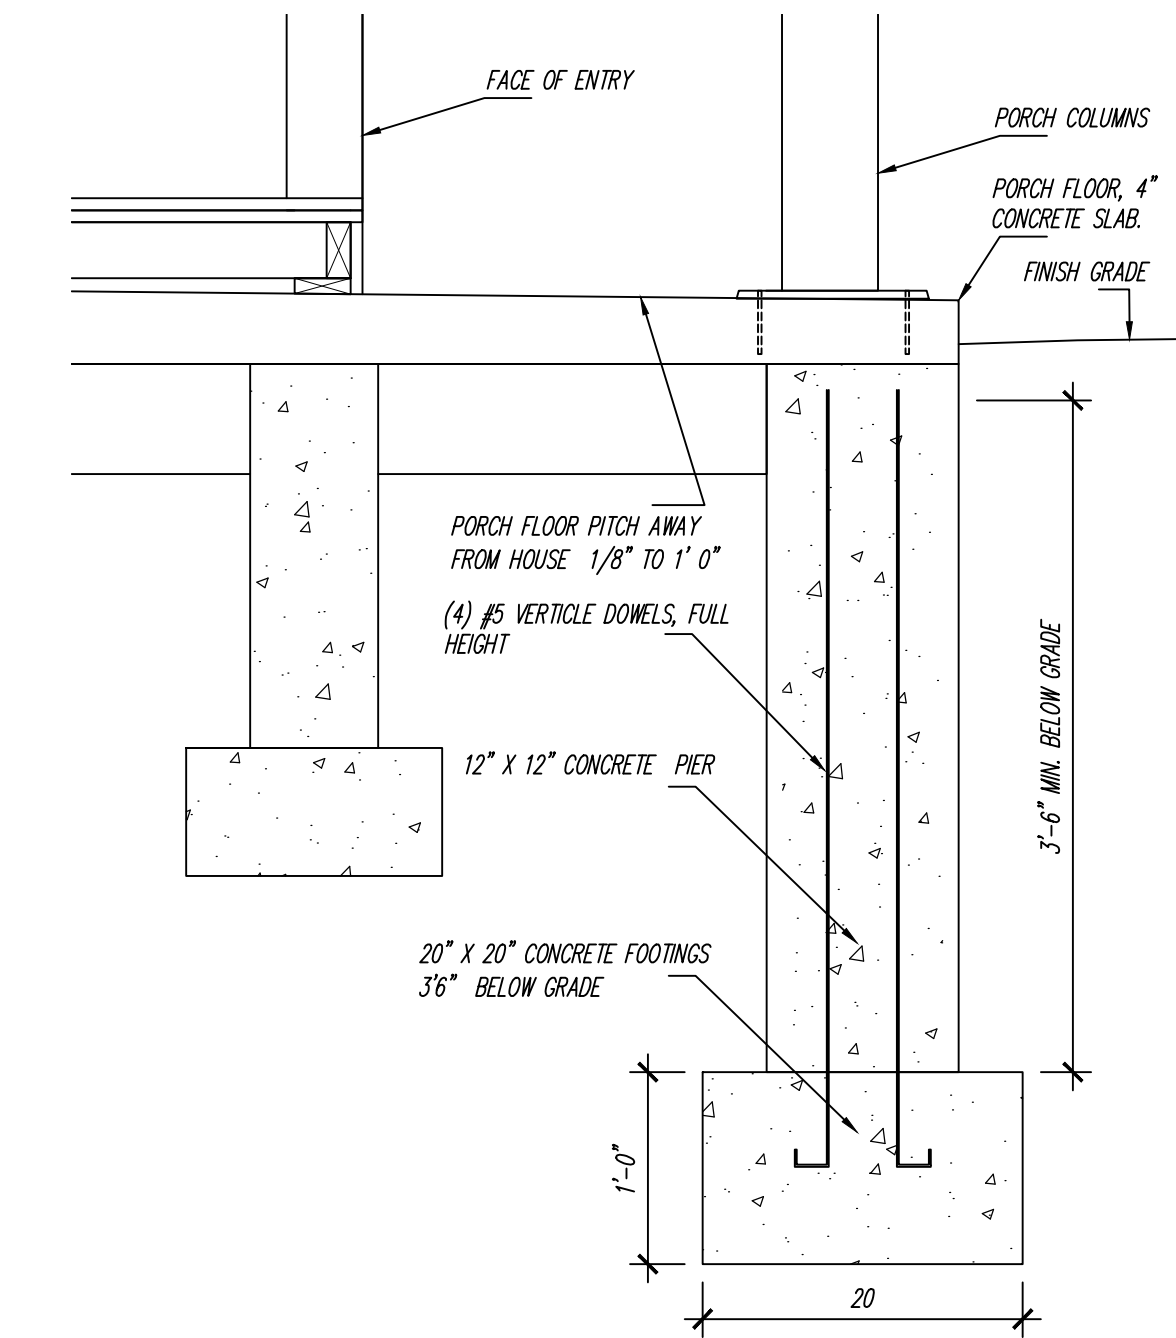

3 DETAIL @ FOOTINGS
Sc. 1" = 1'-0"

RECORD OF PRINTS			
FOR	TO	DATE	QUANT.

REVISIONS			
No.	Date	Revision/Issue	Date

PROJECT: POLLARD RESIDENCE
LOCATION: 197 CHESHAM DRIVE MIDDLEBURY, CT
ARCHITECT: MDL DESIGN & DRAFTING LLC
CONTRACTOR: [REDACTED]
DRAWING TITLE: SECTIONS

MDL DESIGN & DRAFTING LLC
27 TRESSCOTT ST.
WEST HAVEN, CT 06516
PH: 203-933-2538
Cell: 203-809-4508
mlaverriere27@comcast.net

DATE: 05/7/15
DRAWN BY: MDL
CHECKED BY: [REDACTED]
SCALE: AS NOTED

DRAWING NUMBER: 1.3