




**A ELEVATION - SOUTH**  
 Sc. 1/4" = 1'-0"

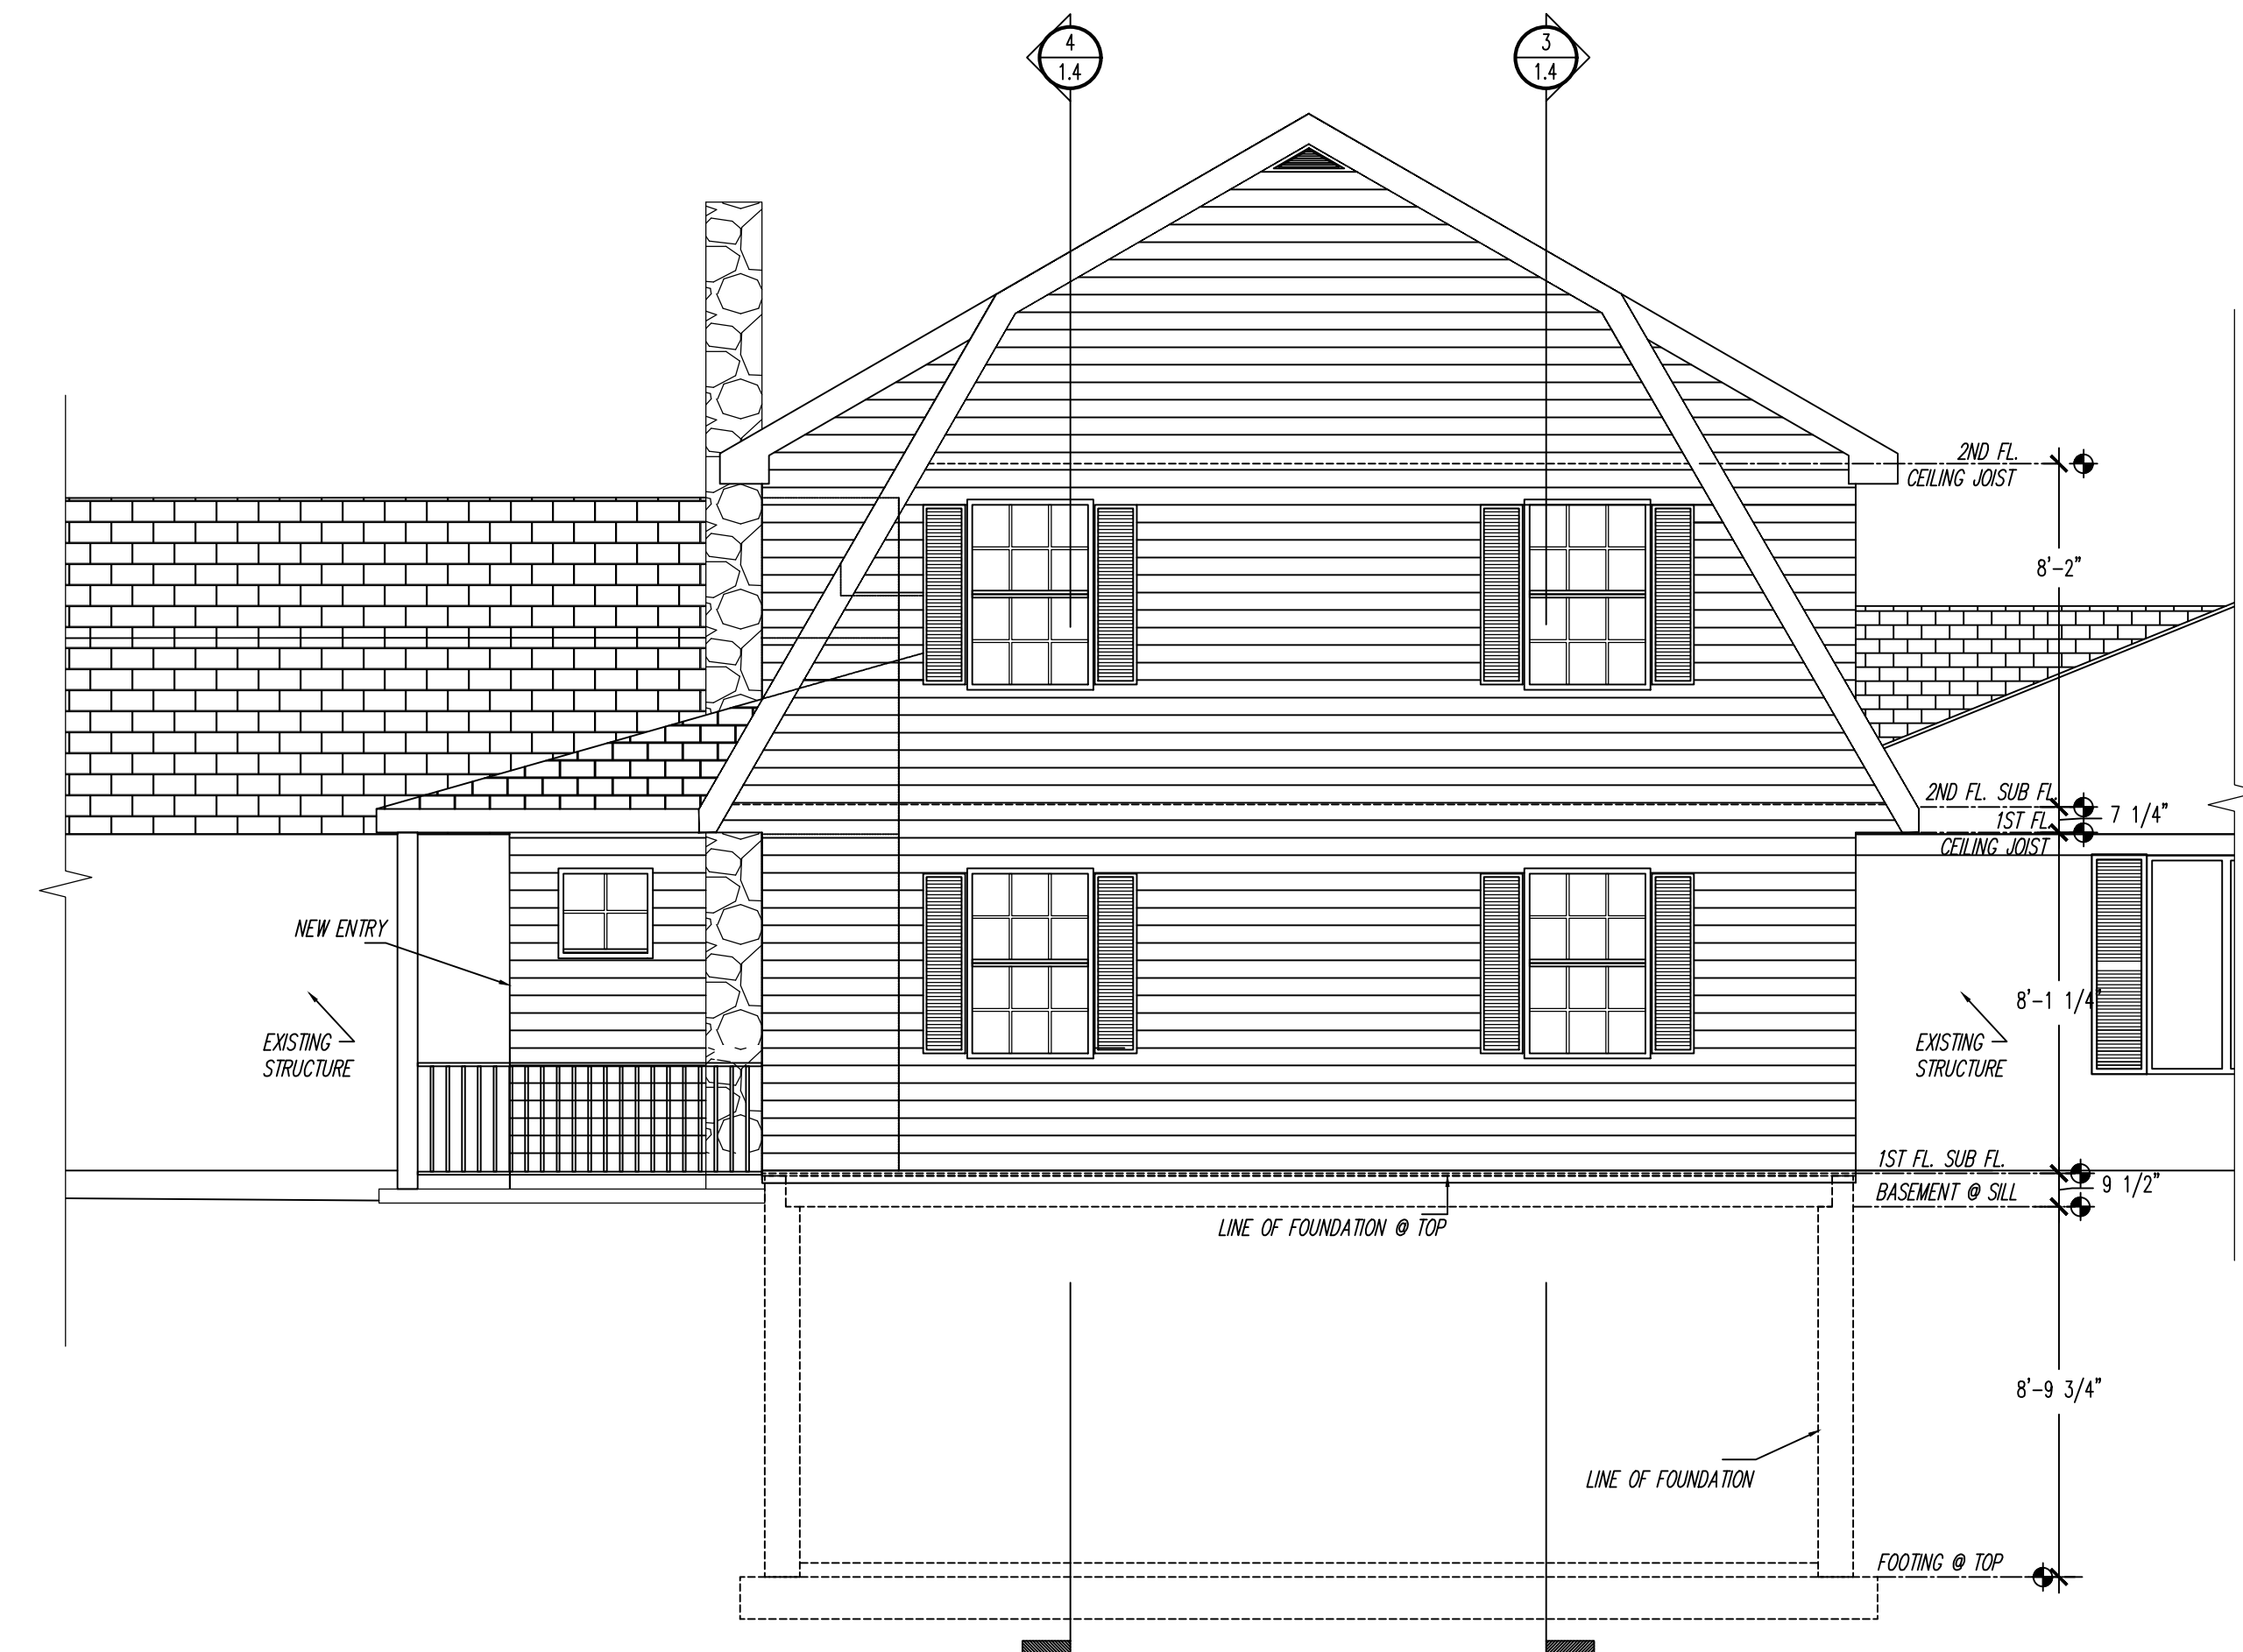

**A ELEVATION - EAST**  
 Sc. 1/4" = 1'-0"

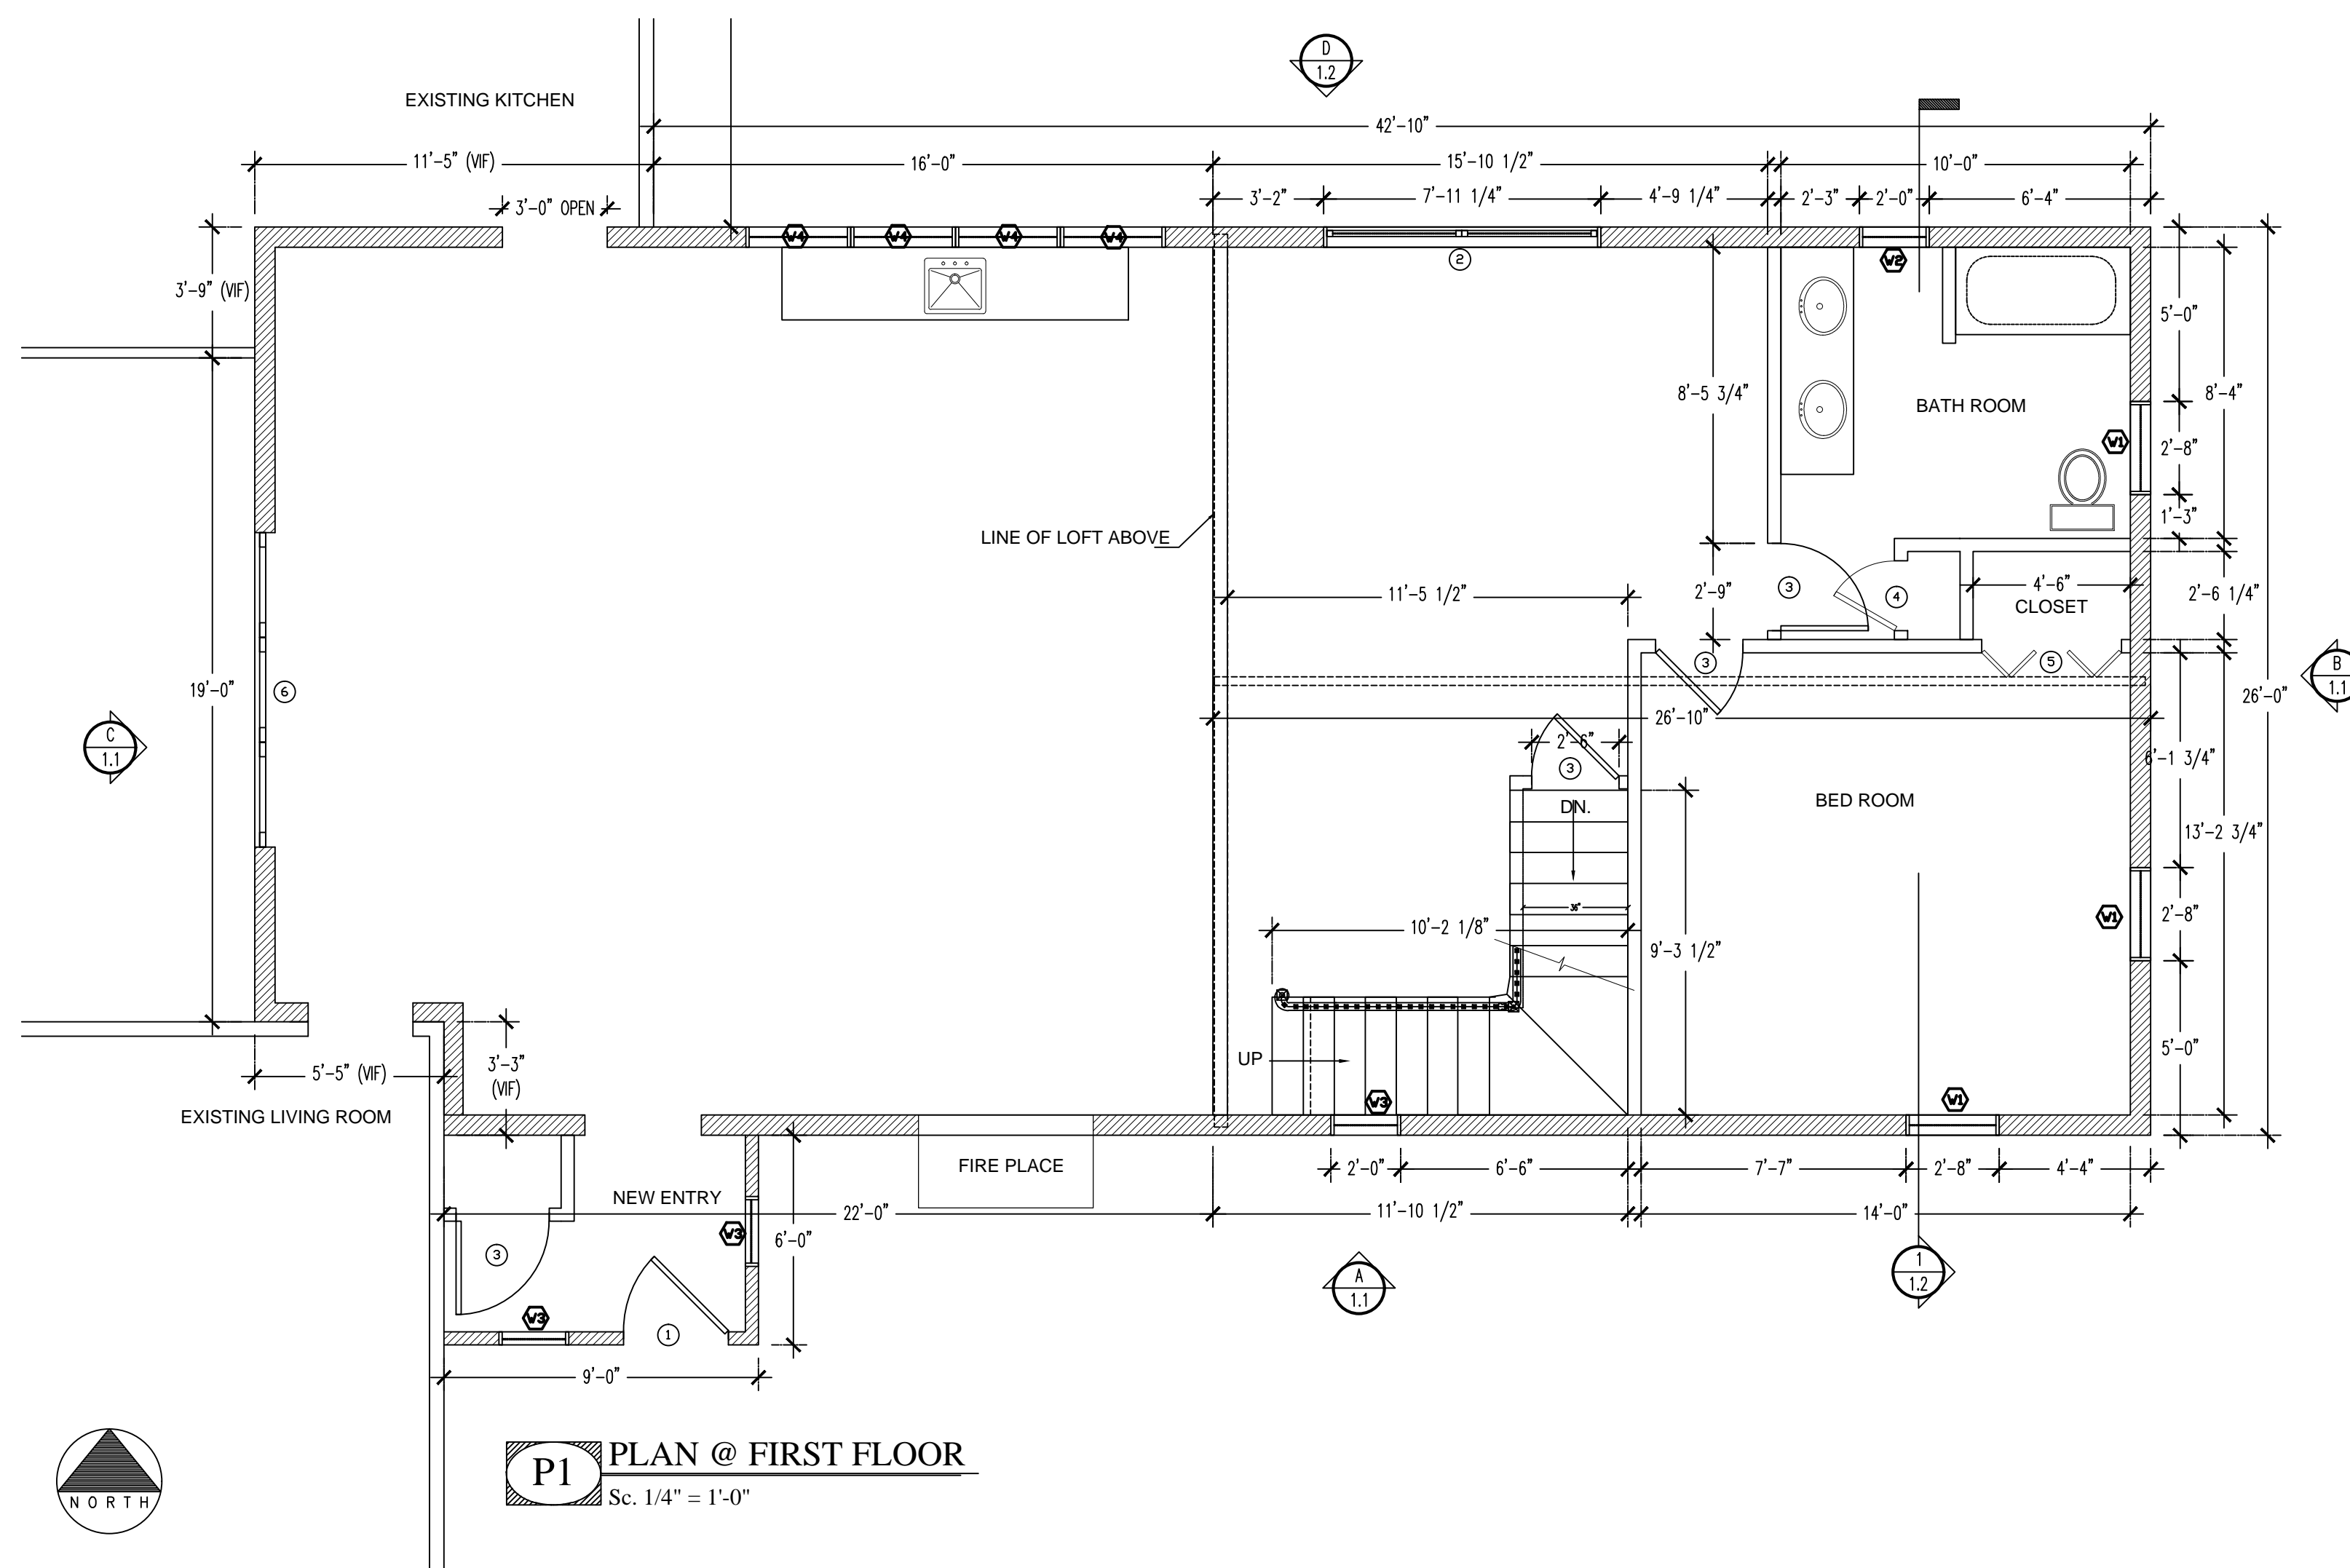

**P1 PLAN @ FIRST FLOOR**  
 Sc. 1/4" = 1'-0"

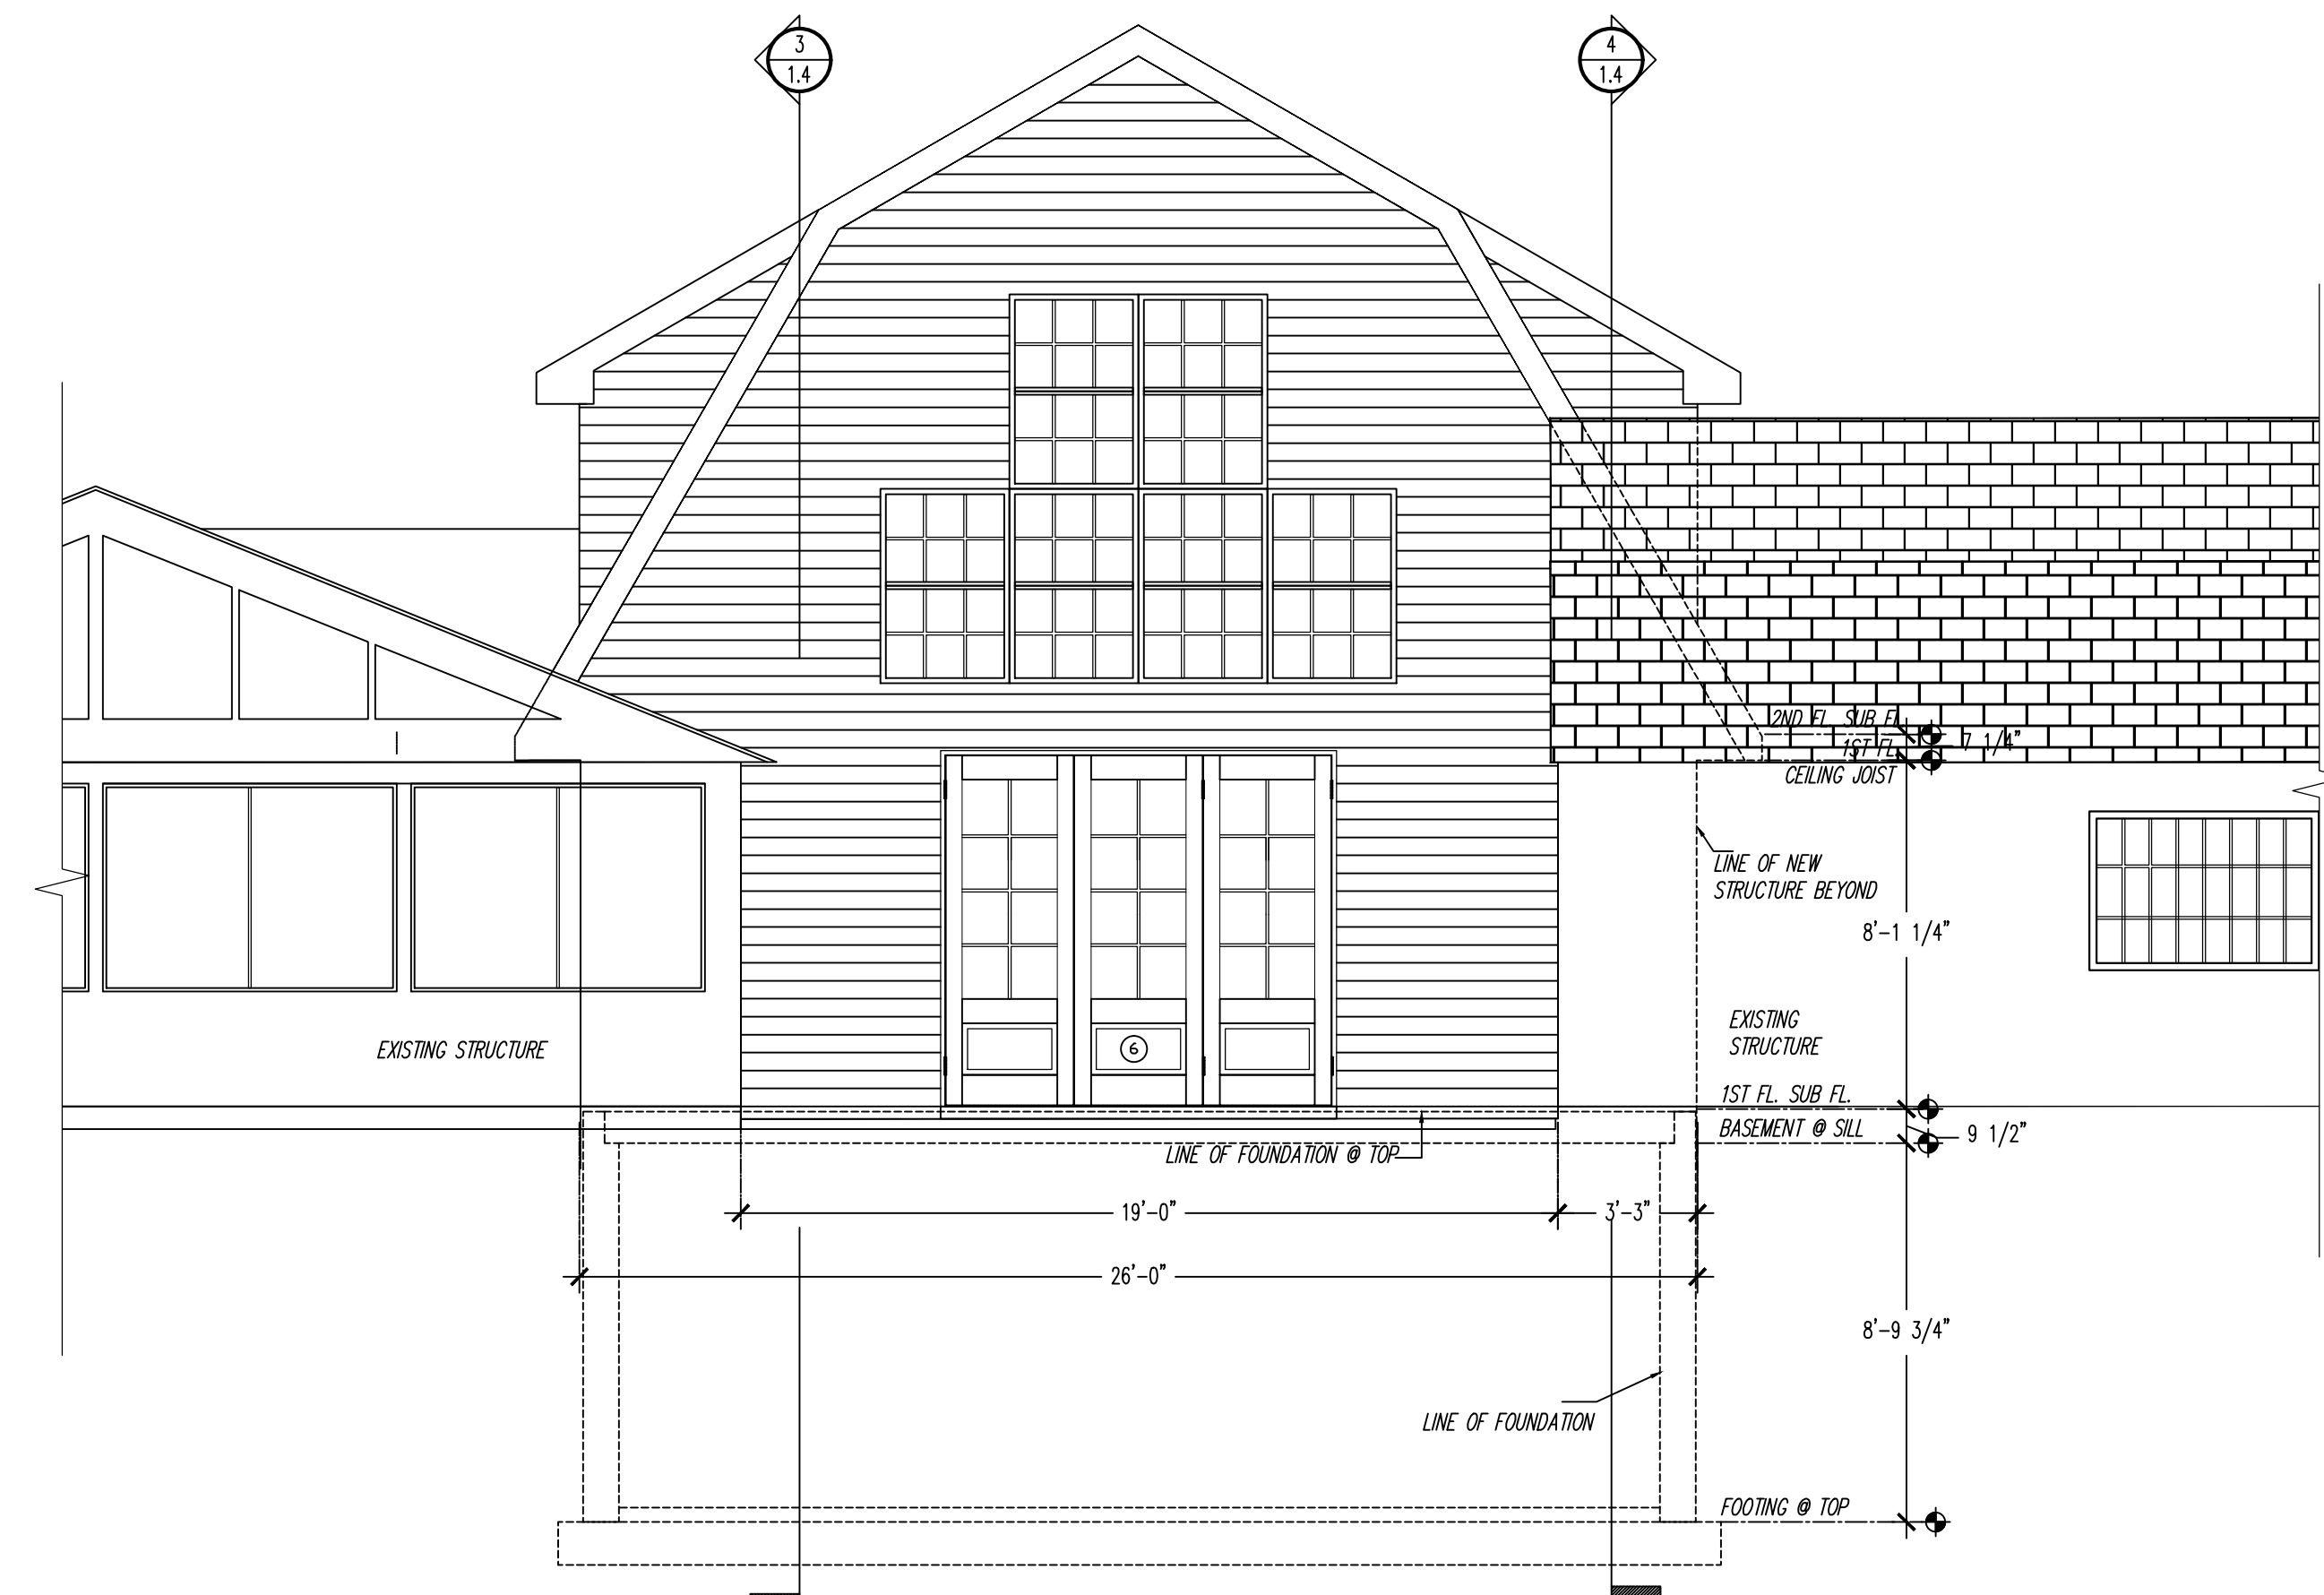

**A ELEVATION - WEST**  
 Sc. 1/4" = 1'-0"

REVISIONS		RECORD OF PRINTS	
No.	Date	DATE	QUANT.

PROJECT: POLLARD RESIDENCE  
 LOCATION: 197 CHESHAM DRIVE MIDDLEBURY, CT  
 ARCHITECT: MDL DESIGN & DRAFTING LLC  
 CONTRACTOR: [blank]  
 DRAWING TITLE: 1ST FLOOR PLAN & ELEVATIONS

MDL DESIGN & DRAFTING LLC  
 27 TRESSCOTT ST.  
 WEST HAVEN, CT 06516  
 PH: 203-933-2538  
 Cell: 203-809-4508  
 mlaverriere27@comcast.net

DATE: 05/7/15  
 DRAWN BY: MDL  
 CHECKED BY: [blank]  
 SCALE: AS NOTED

DRAWING NUMBER: 1.1