



D ELEVATION - SOUTH
Sc. 1/4" = 1'-0"

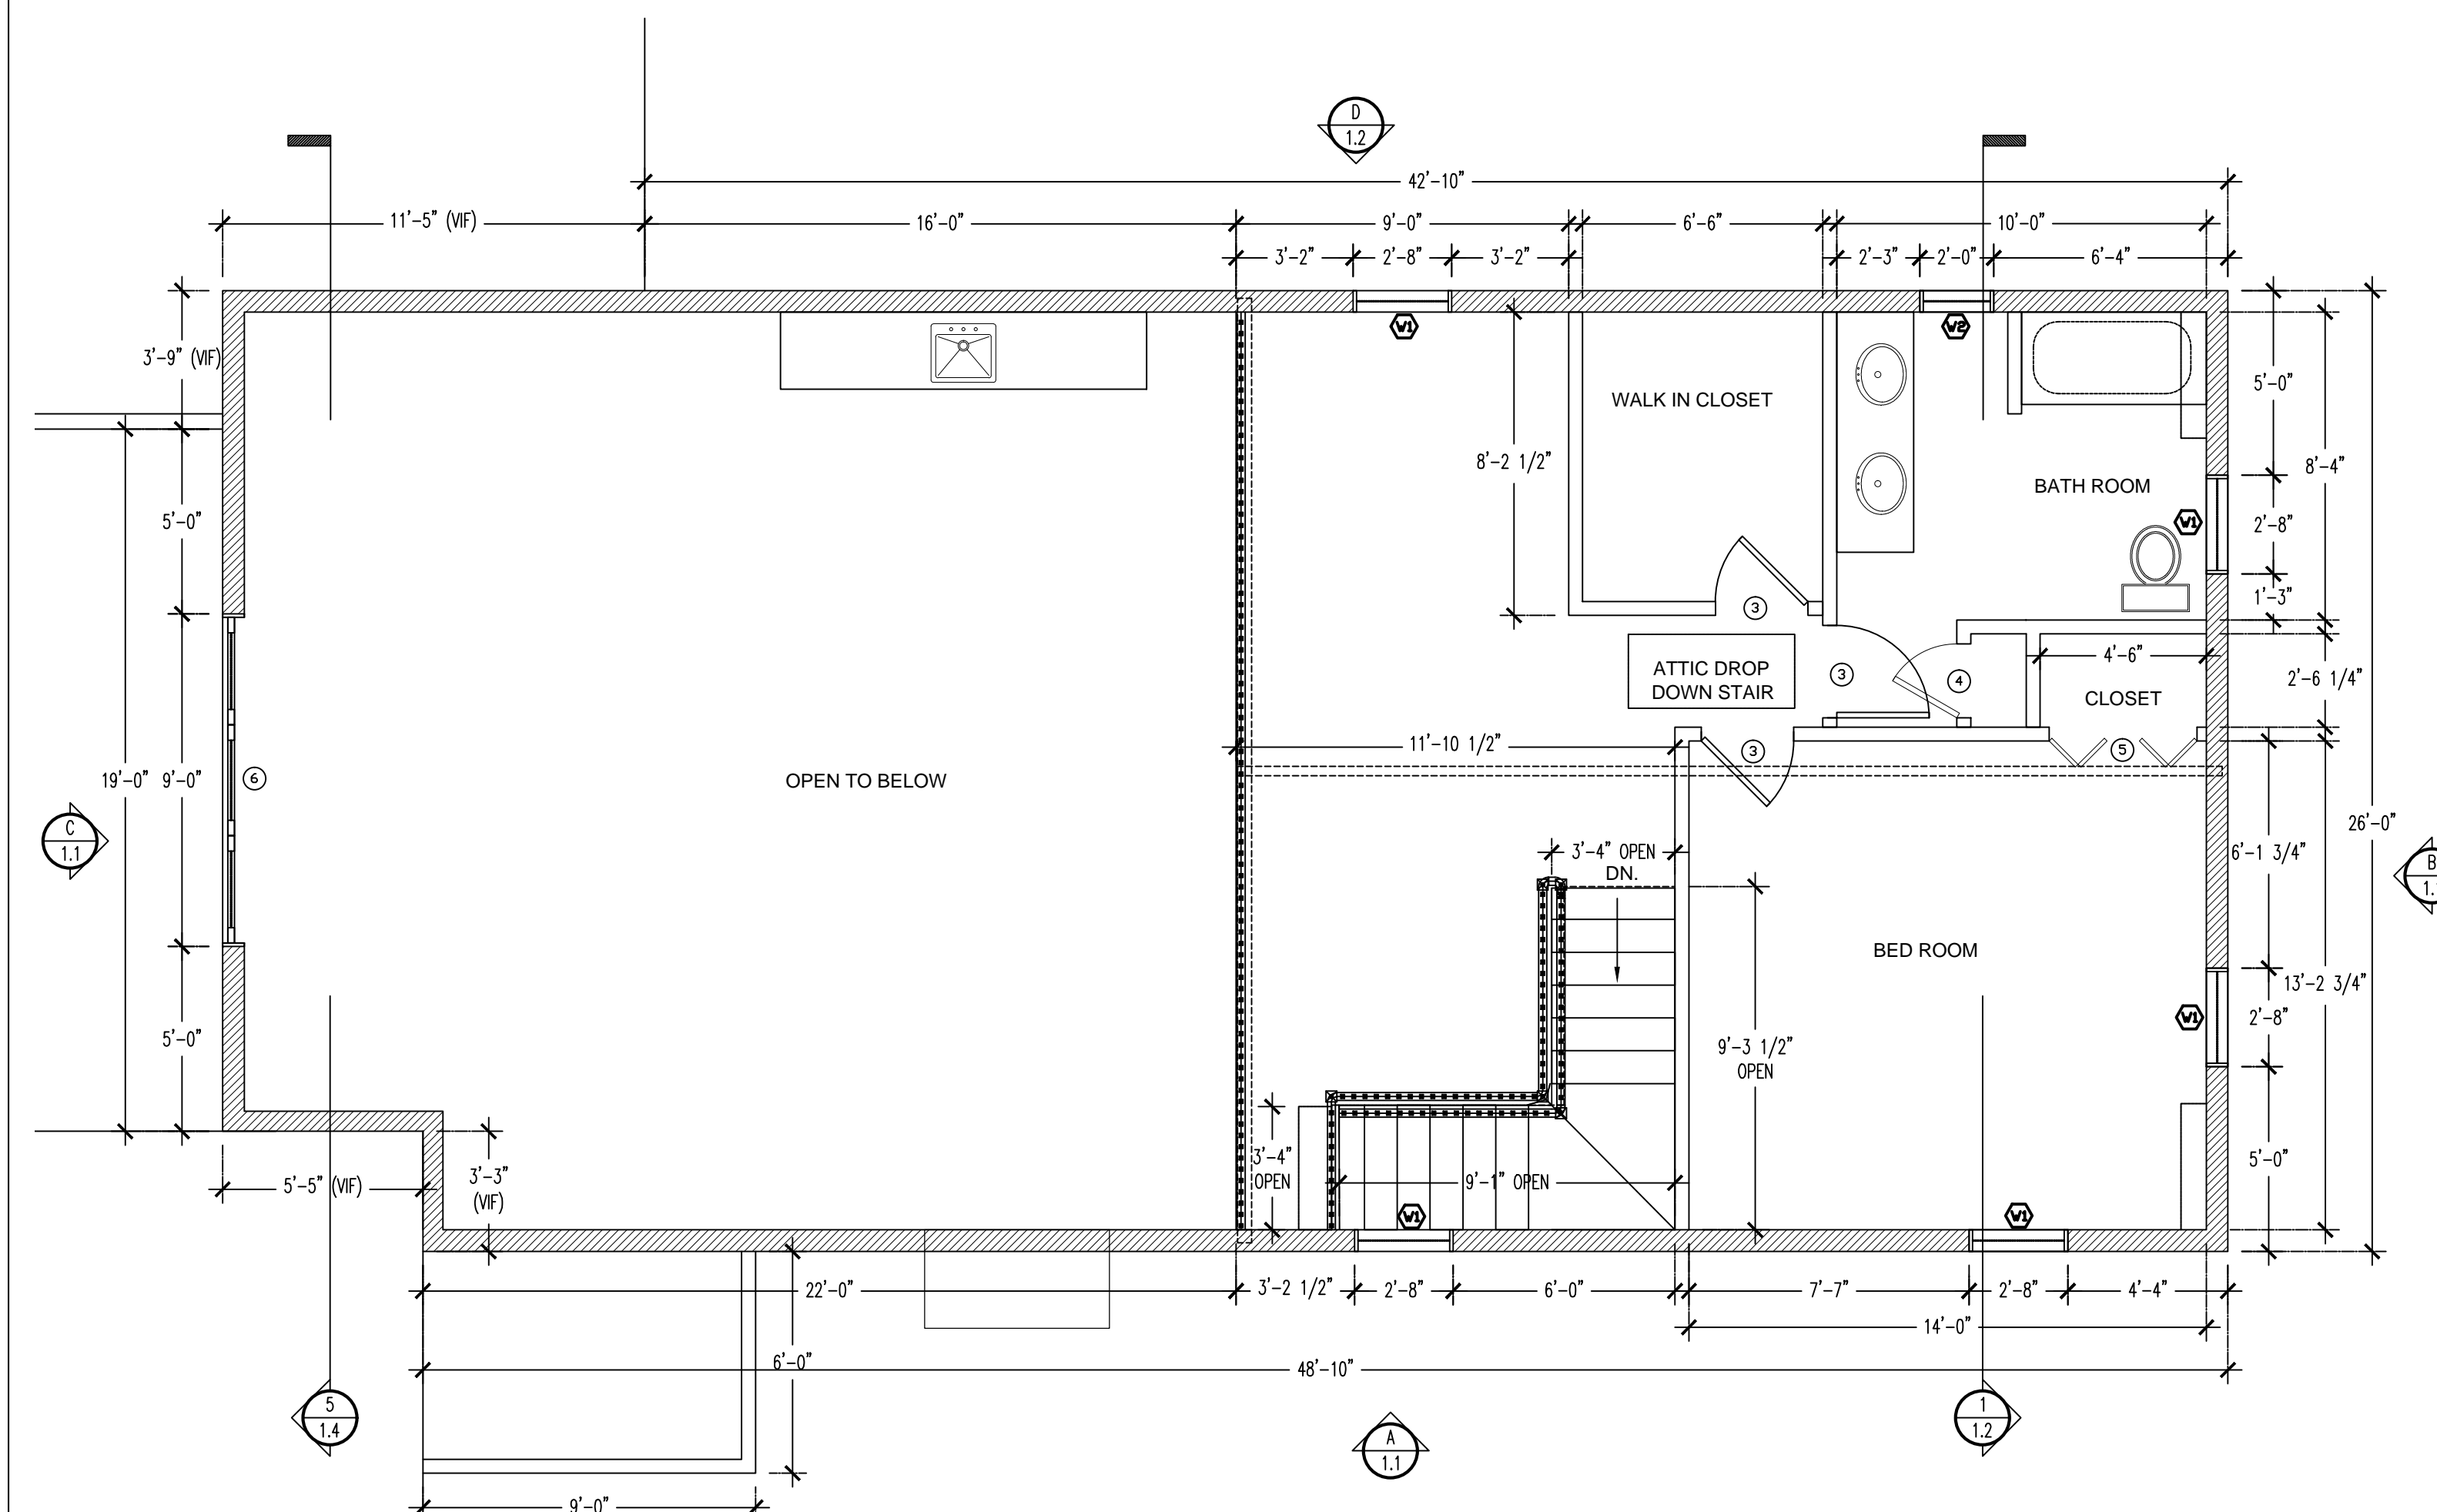

P2 PLAN @ SECOND FLOOR
Sc. 1/4" = 1'-0"

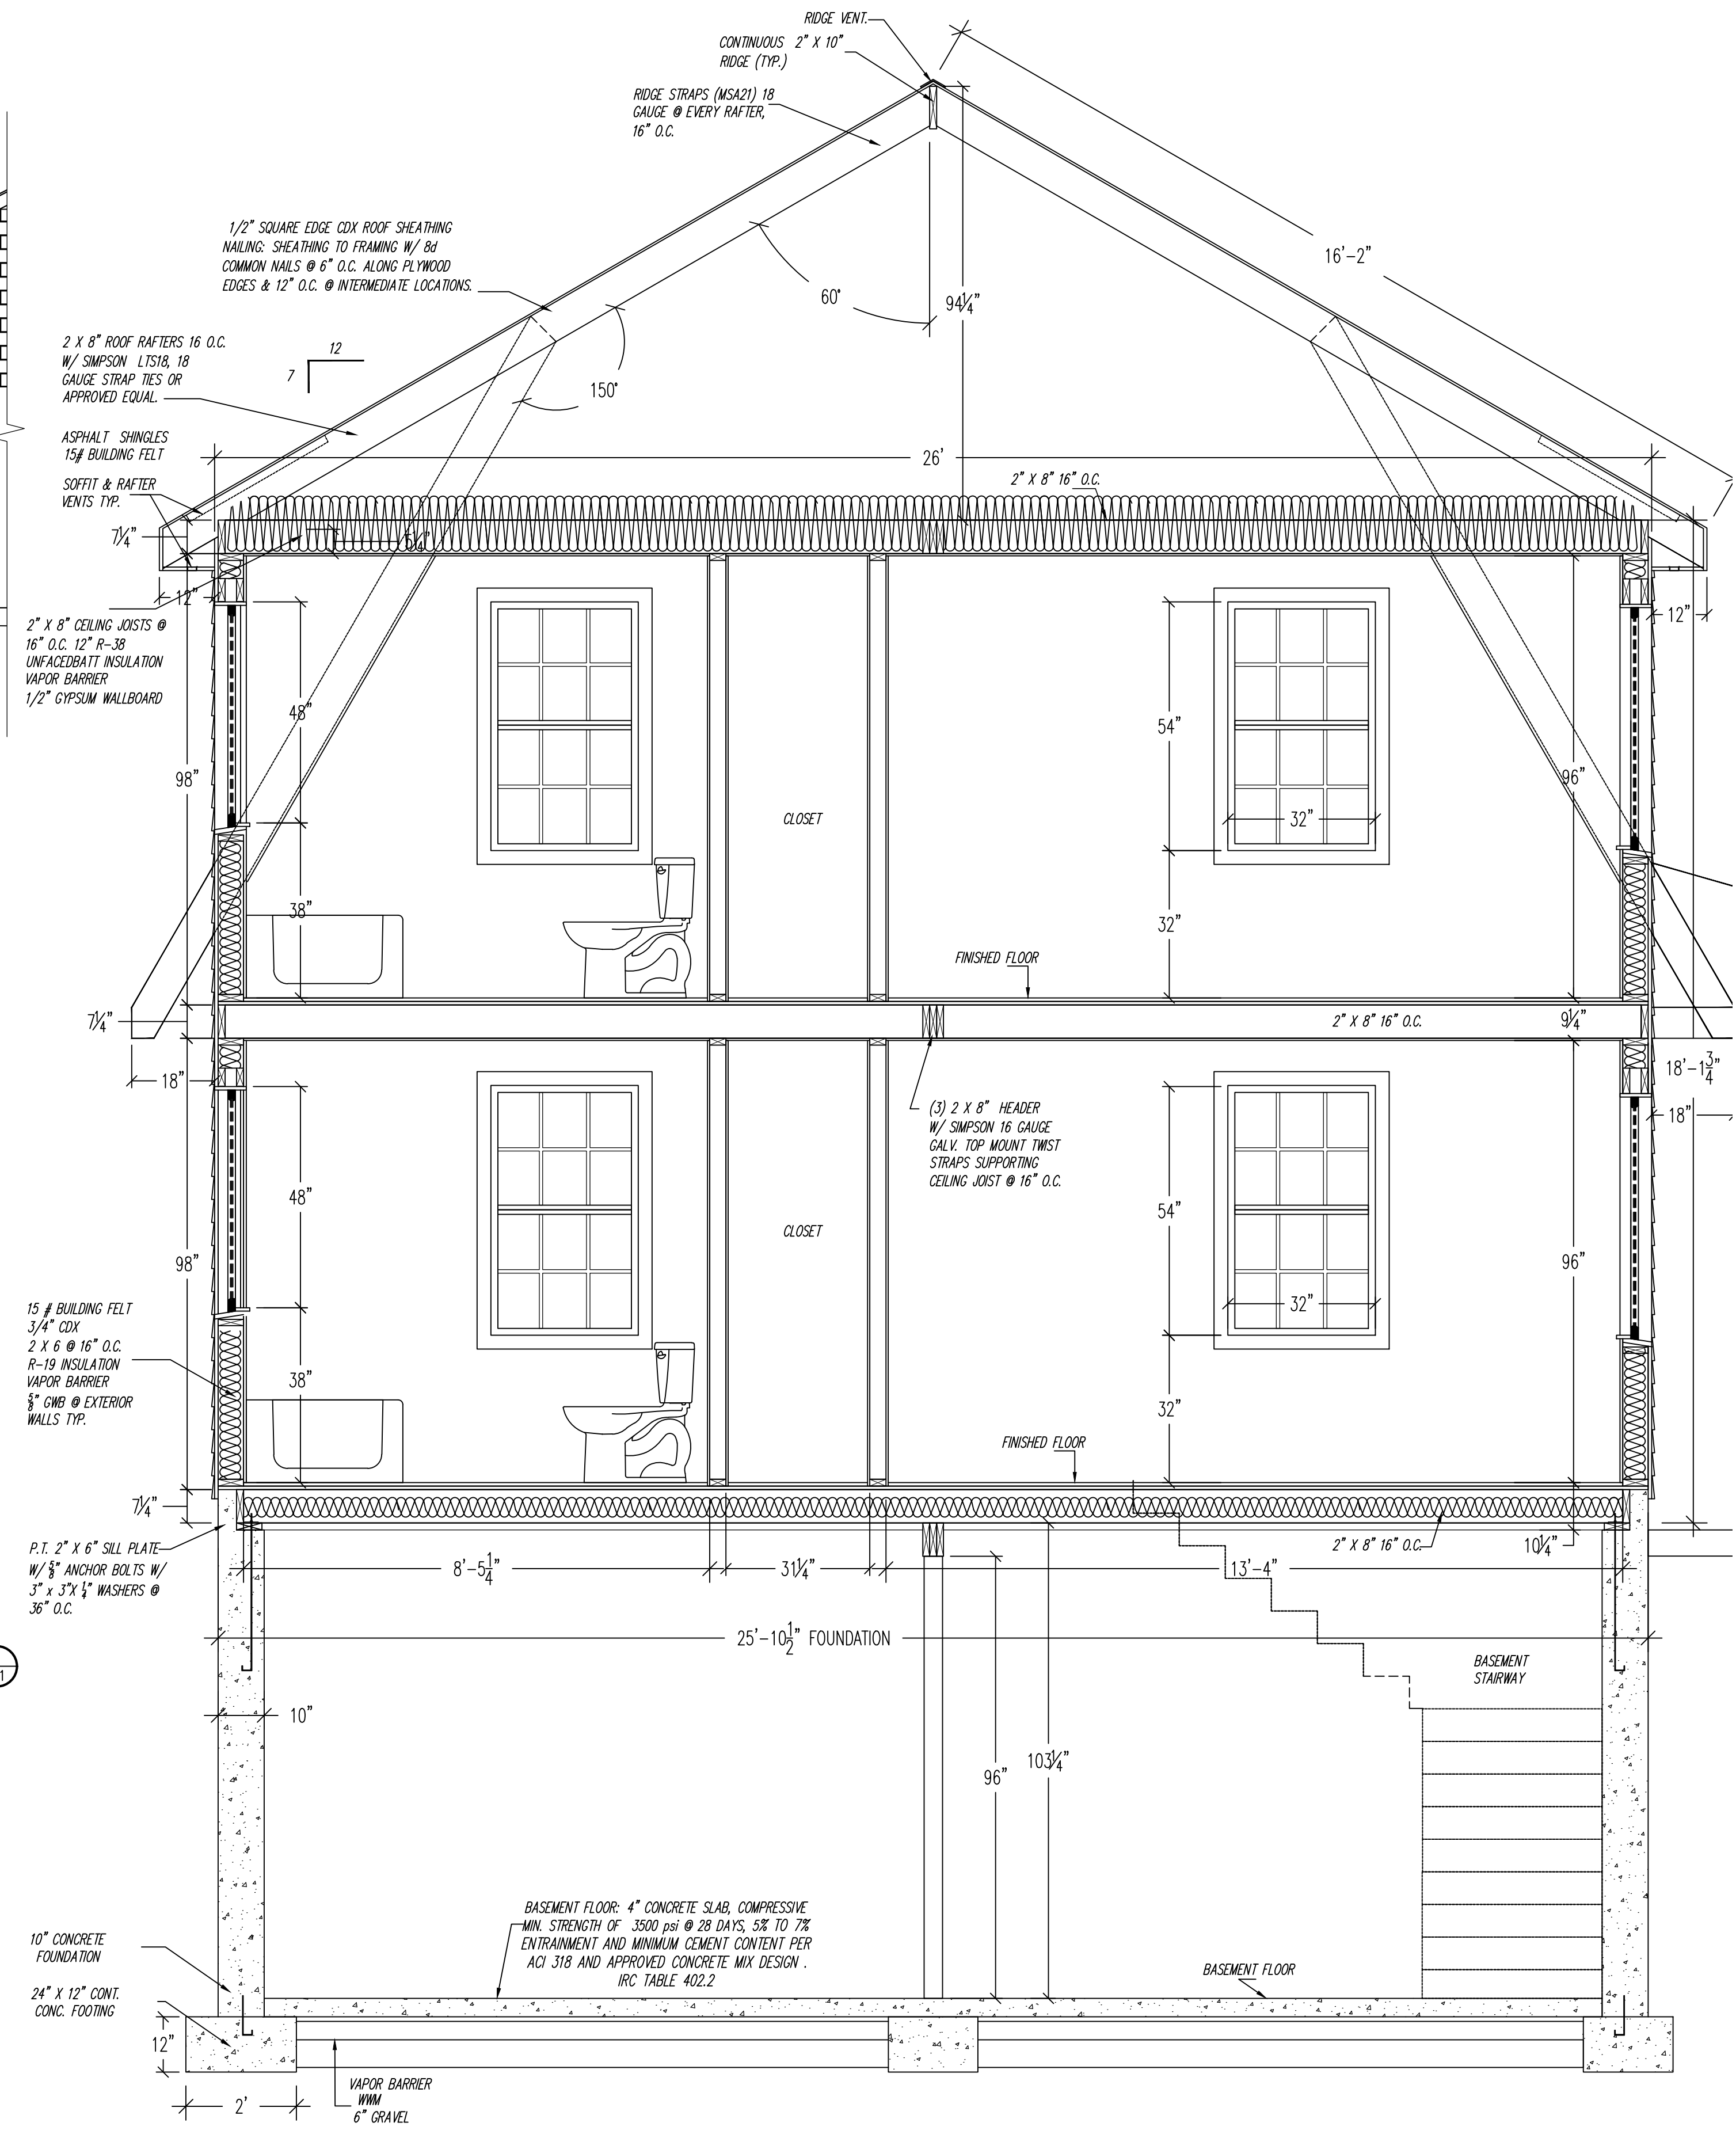

I SECTION
Sc. 1/2" = 1'-0"

RECORD OF PRINTS	
DATE	QUANT.

REVISIONS	
No.	Date

PROJECT: **POLLARD RESIDENCE**
 LOCATION: **197 CHESHAM DRIVE MIDDLEBURY, CT**
 ARCHITECT: **MDL DESIGN & DRAFTING LLC**
 CONTRACTOR:
 DRAWING TITLE: **2ND FLOOR PLAN, ELEVATION & SECTION**

MDL DESIGN & DRAFTING LLC
 27 TRESSCOTT ST.
 WEST HAVEN, CT 06516
 PH: 203-933-2538
 Cell: 203-809-4508
 mlaverriere27@comcast.net

DATE: 05/7/15
 DRAWN BY: MDL
 CHECKED BY:
 SCALE: AS NOTED

DRAWING NUMBER: **12**