


- GENERAL NOTES:**
1. PROVIDE SAFETY GLASS (TEMPERED) @ SHOWER AND @ WINDOWS NEAR EXTERIOR DOORS AS PER LOCAL CODES.
 2. ALLOW FOR A.I.S. IN ATTIC AS REQUIRED.
 3. MINIMUM 3/4" PLATE HEIGHT UNLESS OTHERWISE NOTED.
 4. IDENTIFY ORDER THIRD WALL.
 5. VERIFY PLACEMENTS OF A/C UNITS SHOWN ON PLAN.
 6. VERIFY ALL CABINETRY LAYOUTS WITH OWNER.
 7. VERIFY PLACEMENT OF SMOKE DETECTORS SHOWN ON PLANS.
 8. VERIFY ALL WINDOW HEADER HEIGHTS.
 9. INSTALL MASONRY EXPANSION JOINTS AS REQUIRED BY CODE.
 10. INSTALL MASONRY KEEP-TOGETHS AS REQUIRED BY CODE.
 11. ALL DOORS AS NOTED.
 12. VERIFY WIDTH AND SIZE OF DOOR TRIM.

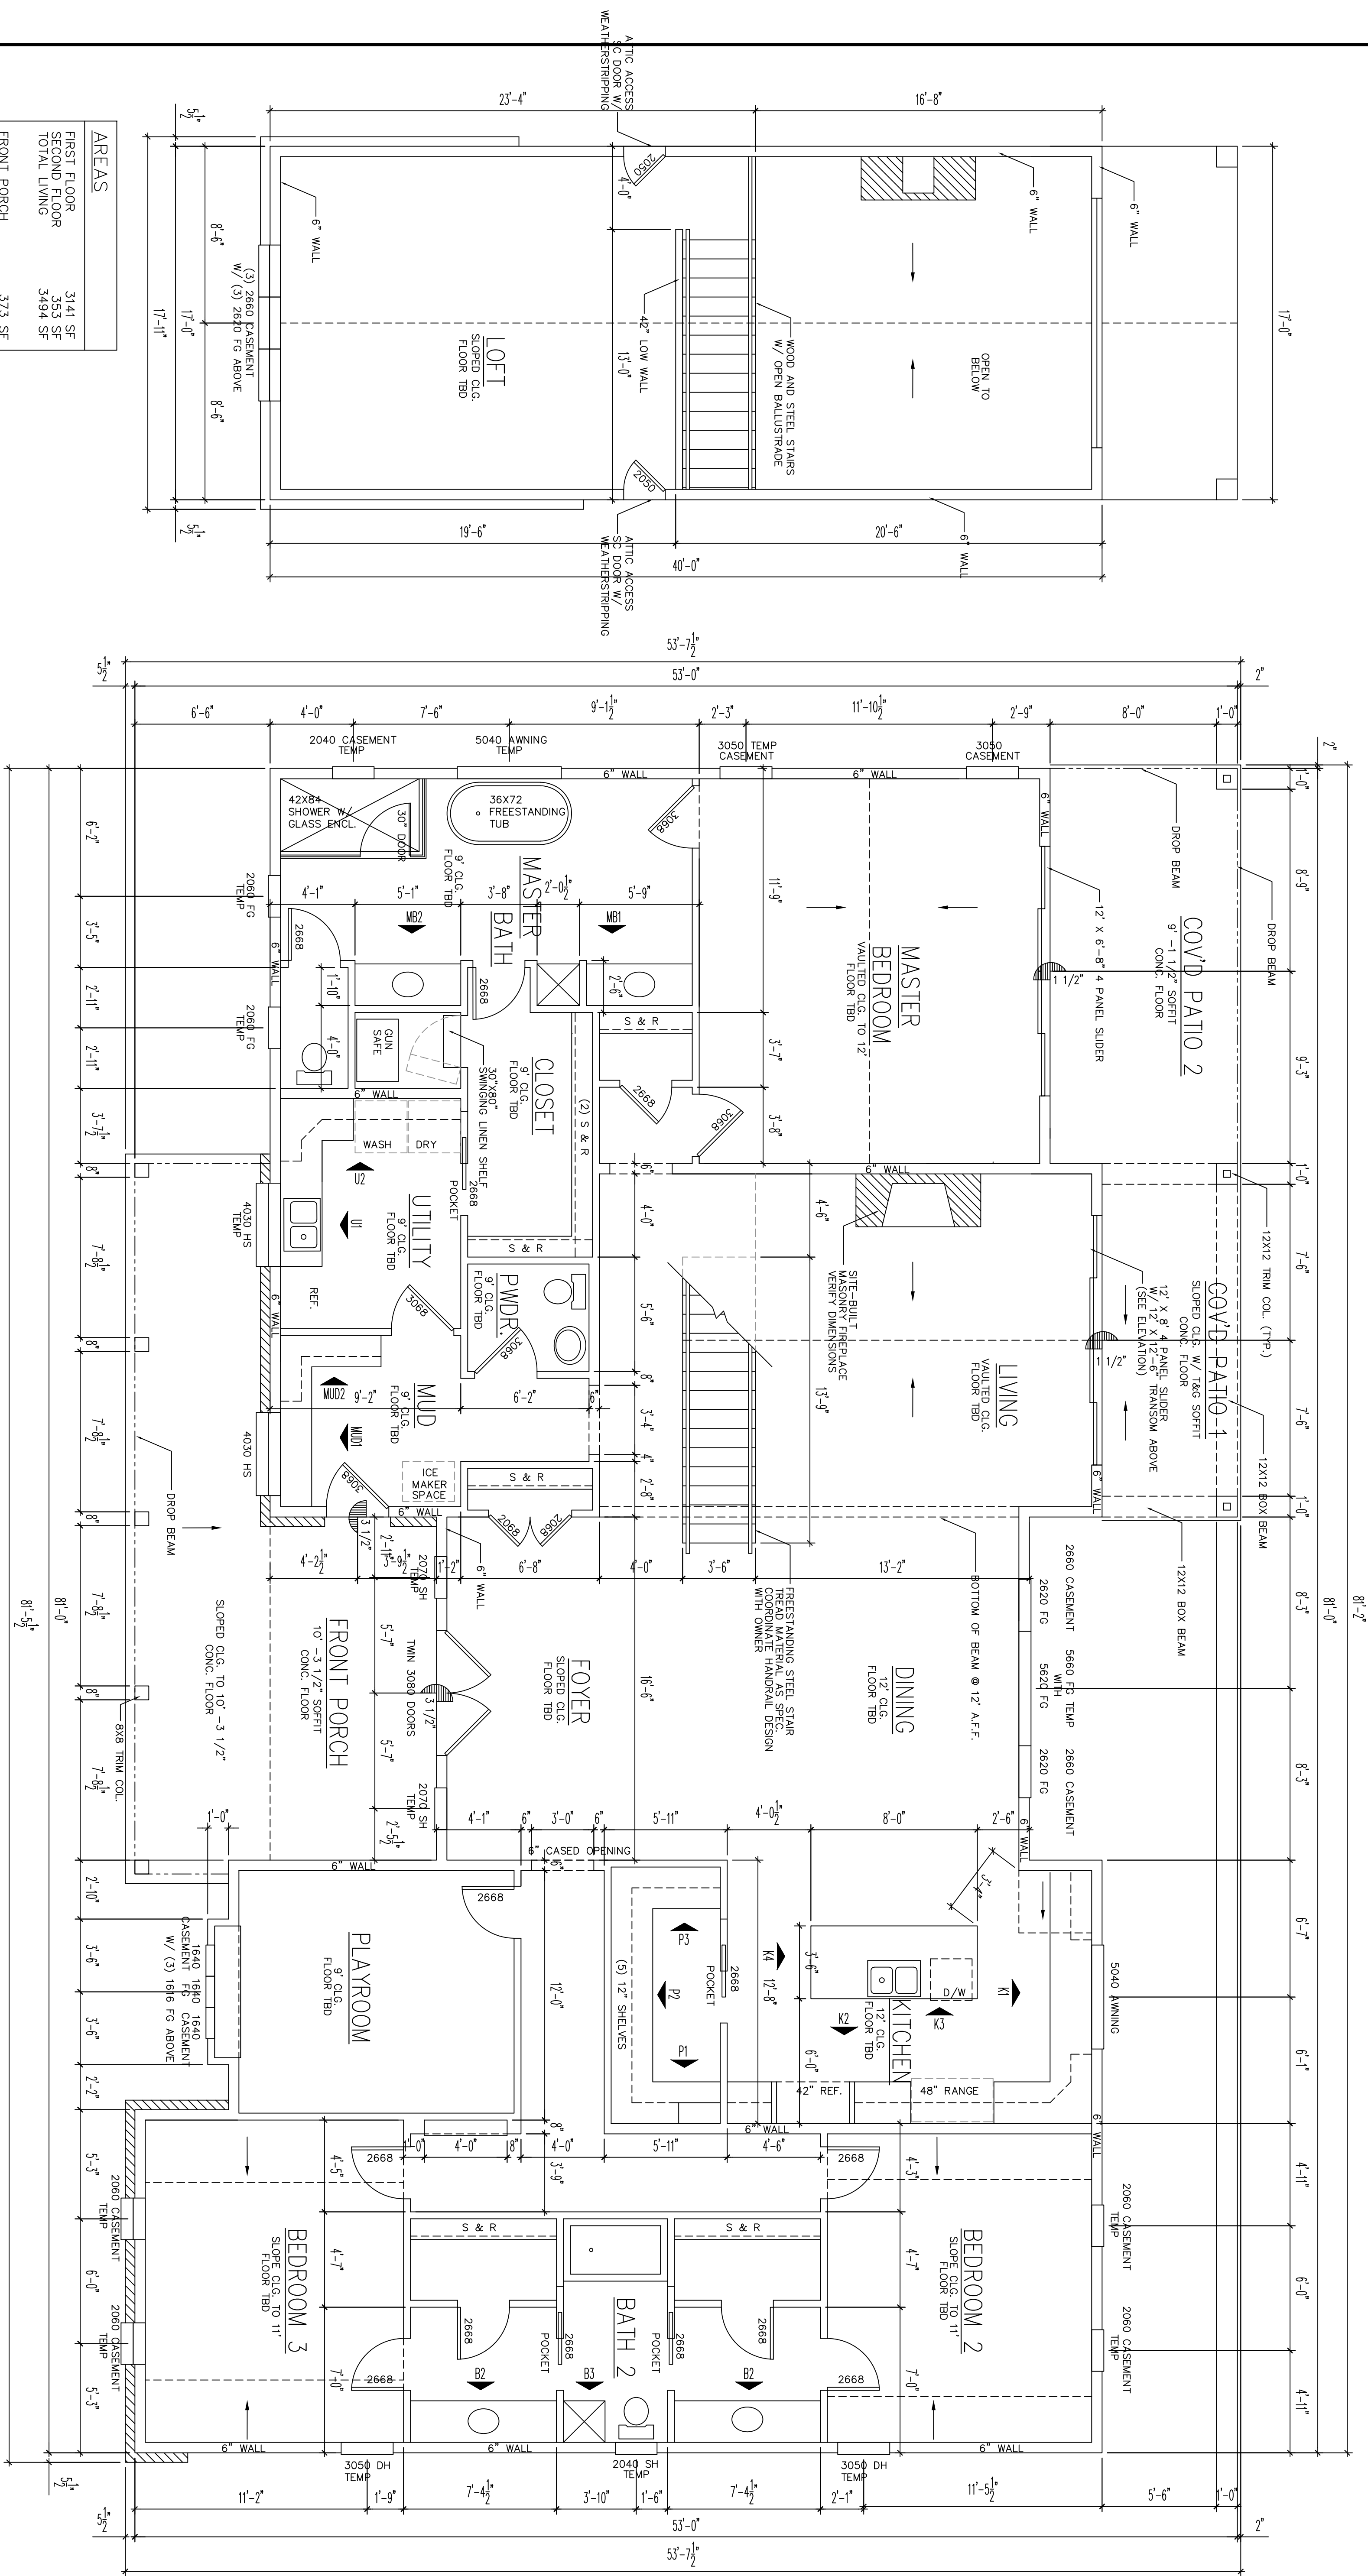

AREAS	
FIRST FLOOR	3141 SF
SECOND FLOOR	353 SF
TOTAL LIVING	3494 SF
FRONT PORCH	373 SF
COVID PATIO 1	114 SF
COVID PATIO 2	176 SF
TOTAL FRAME	4157 SF

FLOOR PLAN
SCALE: 1/4" = 1'-0" ON 24X36

HATHORN RESIDENCE

HIGHWAY 337
VANDERPOOL, TX 78885

JOB NO.:	
REVISIONS:	
PLAN NO.:	
DRAWN BY:	DCCORRY
DATE:	4/15/2020
SHEET NO.:	1 OF 7