


DOOR AND WINDOW SCHEDULE

DOOR SCHEDULE						
NUMBER	QTY	SIZE	DIMENSIONS	WIDTH	HEIGHT	DESCRIPTION
D01	2	2668	30X80X1 3/8"	30"	80"	HINGED
D02	5	5068	60X80"	60"	80"	EXT. SLIDER-GLASS
D03	1	5068	60X80"	60"	80"	SLIDER-GLASS
D04	1	91068	118X80"	118"	80"	EXT. QUAD SLIDER-GLASS
D05	1	3068	36X80"	36"	80"	BIFOLD-LOUVERED

WINDOW SCHEDULE						
NUMBER	QTY	SIZE	DIMENSIONS	WIDTH	HEIGHT	DESCRIPTION
W01	1	2031	24"X37"	24"	37"	
W02	2	2617	30"X19"	30"	19"	W-01 to W-05
W03	1	2631	30"X37"	30"	37"	JALOUSIE
W04	3	3031	36"X37"	36"	37"	
W05	1	4050	48"X60"	48"	60"	LEFT SLIDING

Not For Construction, Prelim & Internal Only

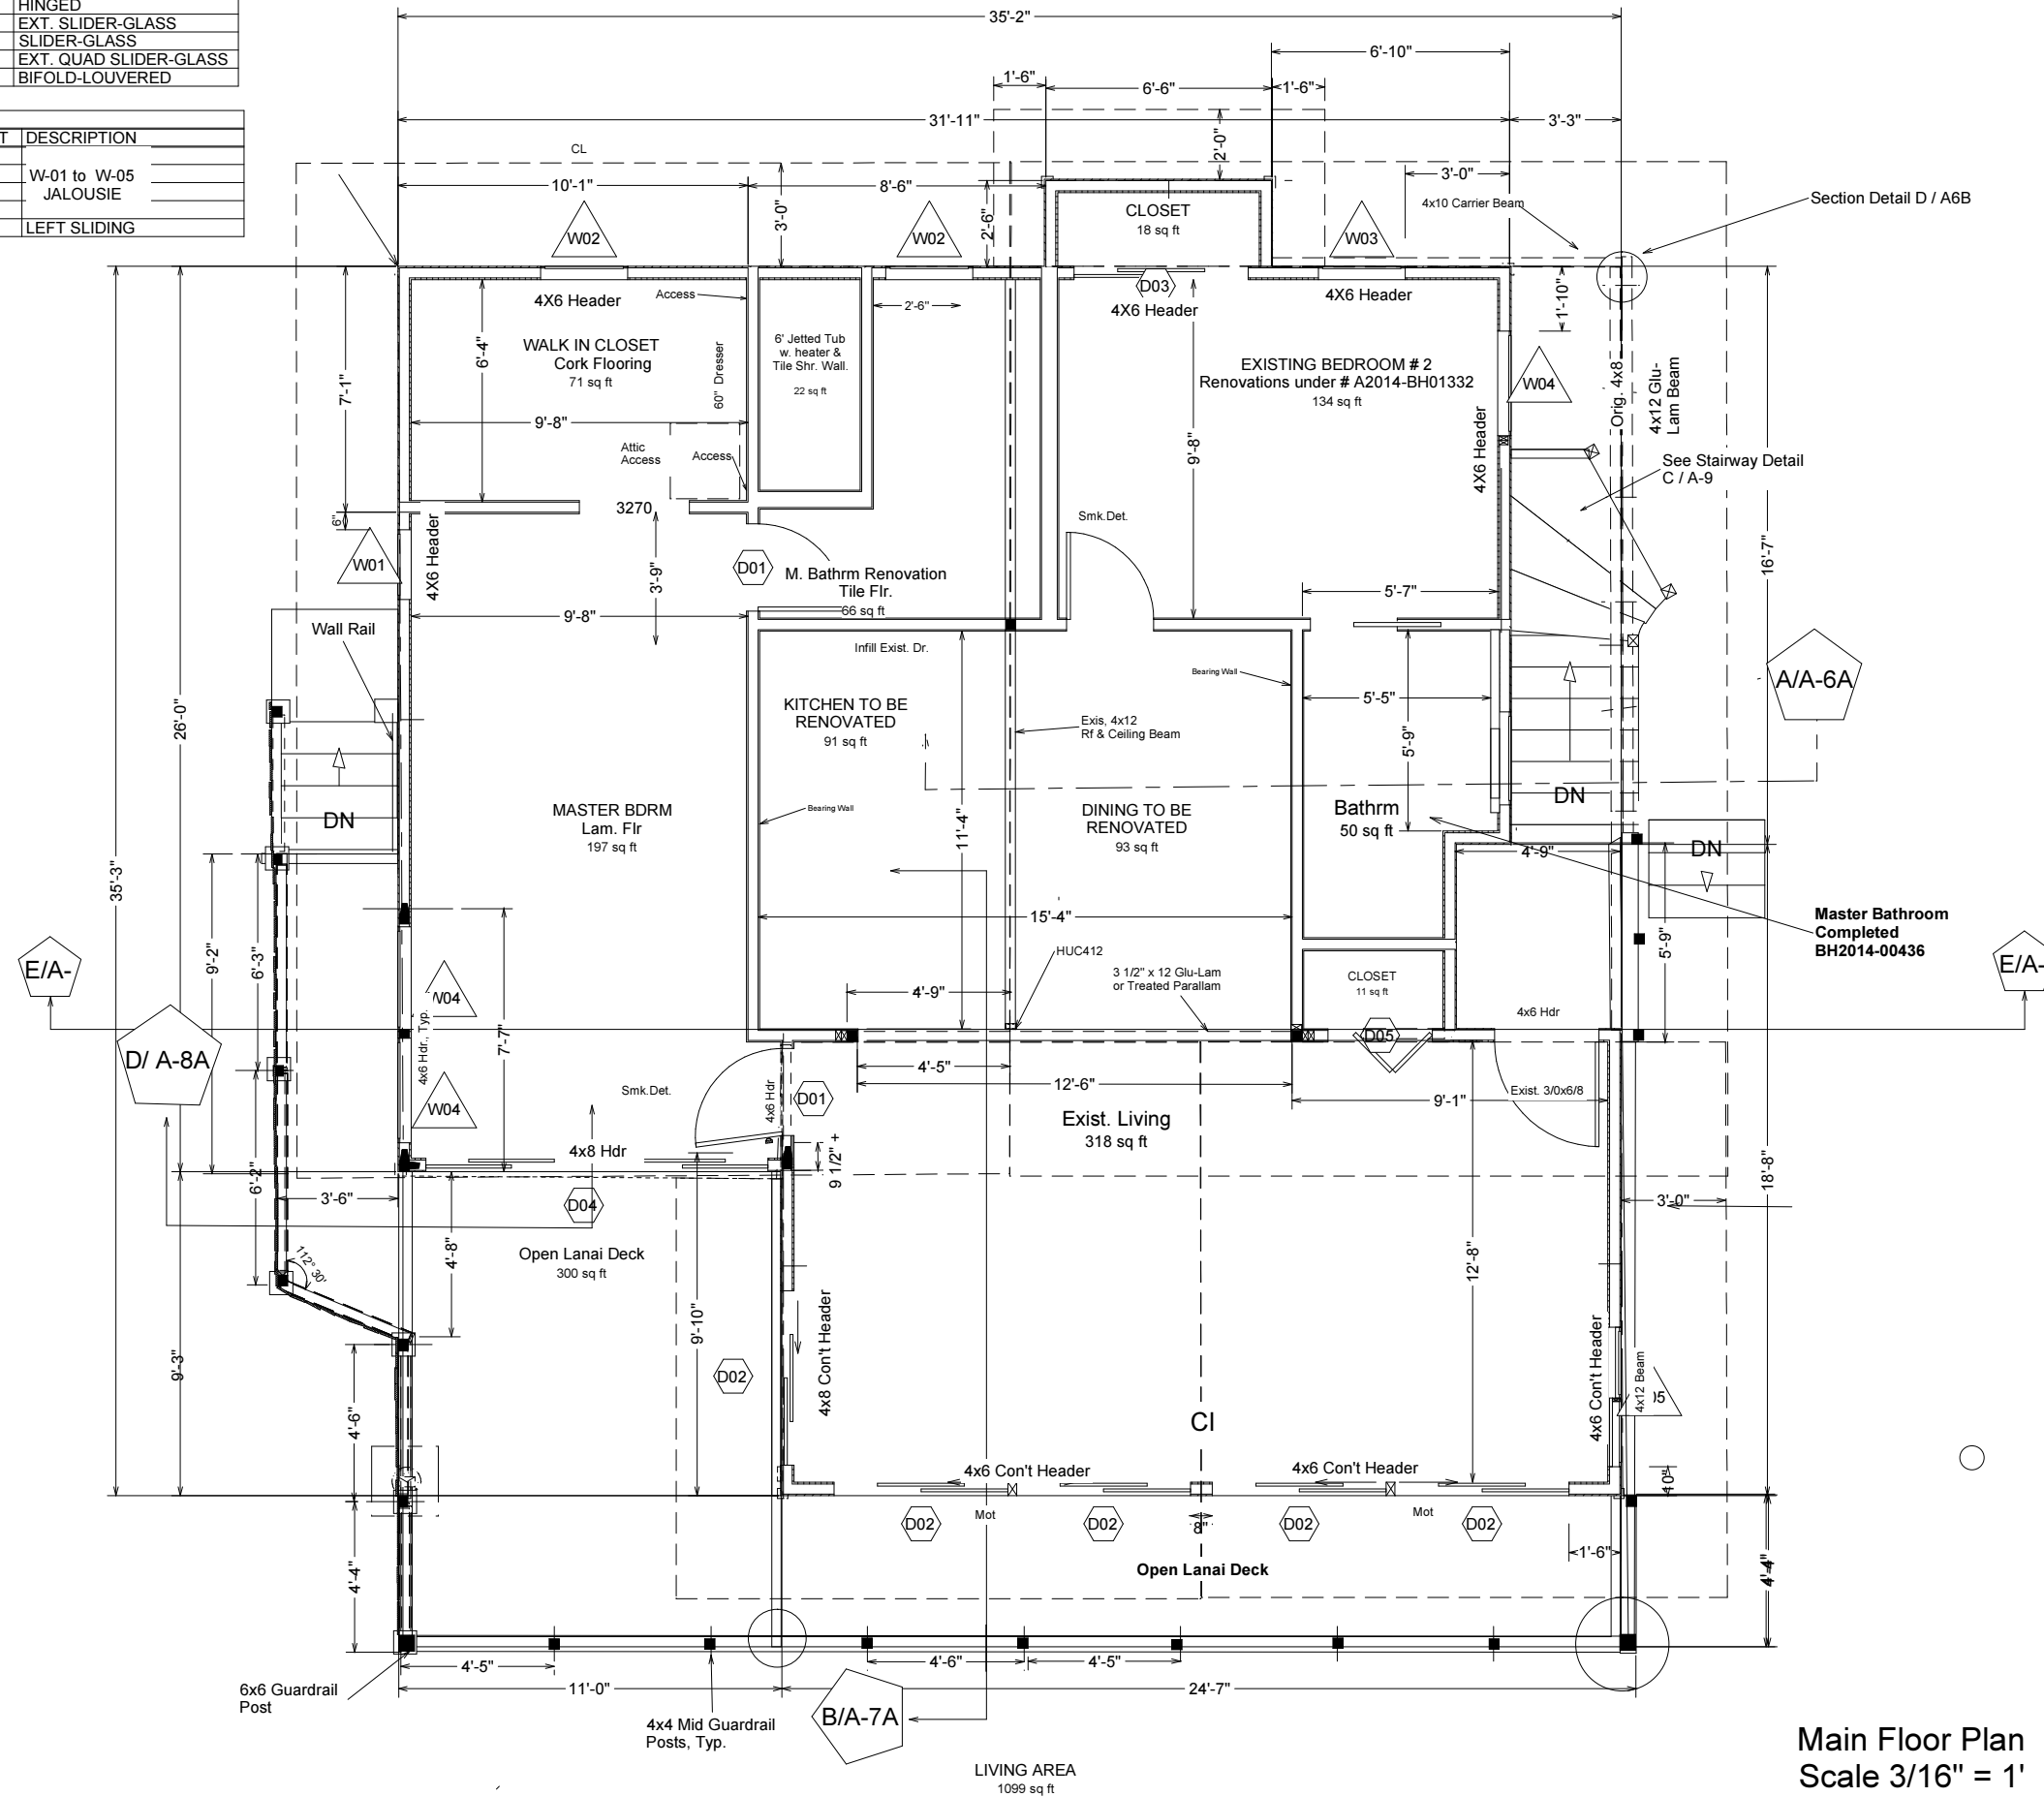

Main Floor Plan
Scale 3/16" = 1'

Aloha Design & Build Services Inc.
Michael Dresser
16-566 Keaau-Pahoa Rd
Suite 188-255
Keaau, HI 96749
(808) 965-5568 Ofc
(808) 333-9047 M

OWNER:
Steve Lund
P.O. Box 1222
Pahoa, HI 96778

SITE:
Kapoho Hale
14-4962 Laimana Ave.
Pahoa, HI 96778

TMK:(3) 1-4-010-015

Revised Combined Plans
For SFR Permits #
Bathrooms BH2014-
00436 Completed
Deck BH2015-00886 &
Building, Mater Bed
Conver. BH2015-01289
With New Renovated
Kitchen & Dinning Rm.

CONTENTS:

Main Floor Plan
Kitchen & Dinning Rev.

SCALE: 3/16" = 1'

DATE 3-25-16

REV:

SHEET # Rev. A-1

D01

M. Bathrm Renovation Tile Flr.

Not For Construction, Prelim & Internal Only

Aloha Design & Build Services Inc.
 Michael Dresser
 16-566 Keaau-Pahoa Rd
 Suite 188-255
 Keaau, HI 96749
 (808) 965-5568 Ofc
 (808) 333-9047 M

OWNER:
 Steve Lund
 P.O. Box 1222
 Pahoa, HI 96778

SITE:
 Kapoho Hale
 14-4962 Laimana Ave.
 Pahoa, HI 96778

TMK:(3) 1-4-010-015

Revised Combined Plans
 For SFR Permits #
 Bathrooms BH2014-00436 Completed
 Deck BH2015-00886 &
 Building, Mater Bed
 Conver. BH2015-01289
 With New Renovated
 Kitchen & Dinning Rm.

CONTENTS:


Main Floor Plan
 Exploded View
 Kit, Dinning Renv.

SCALE: Scale 1/2 = 1'

DATE 3-25-16

REV:

SHEET # Rev. A-3

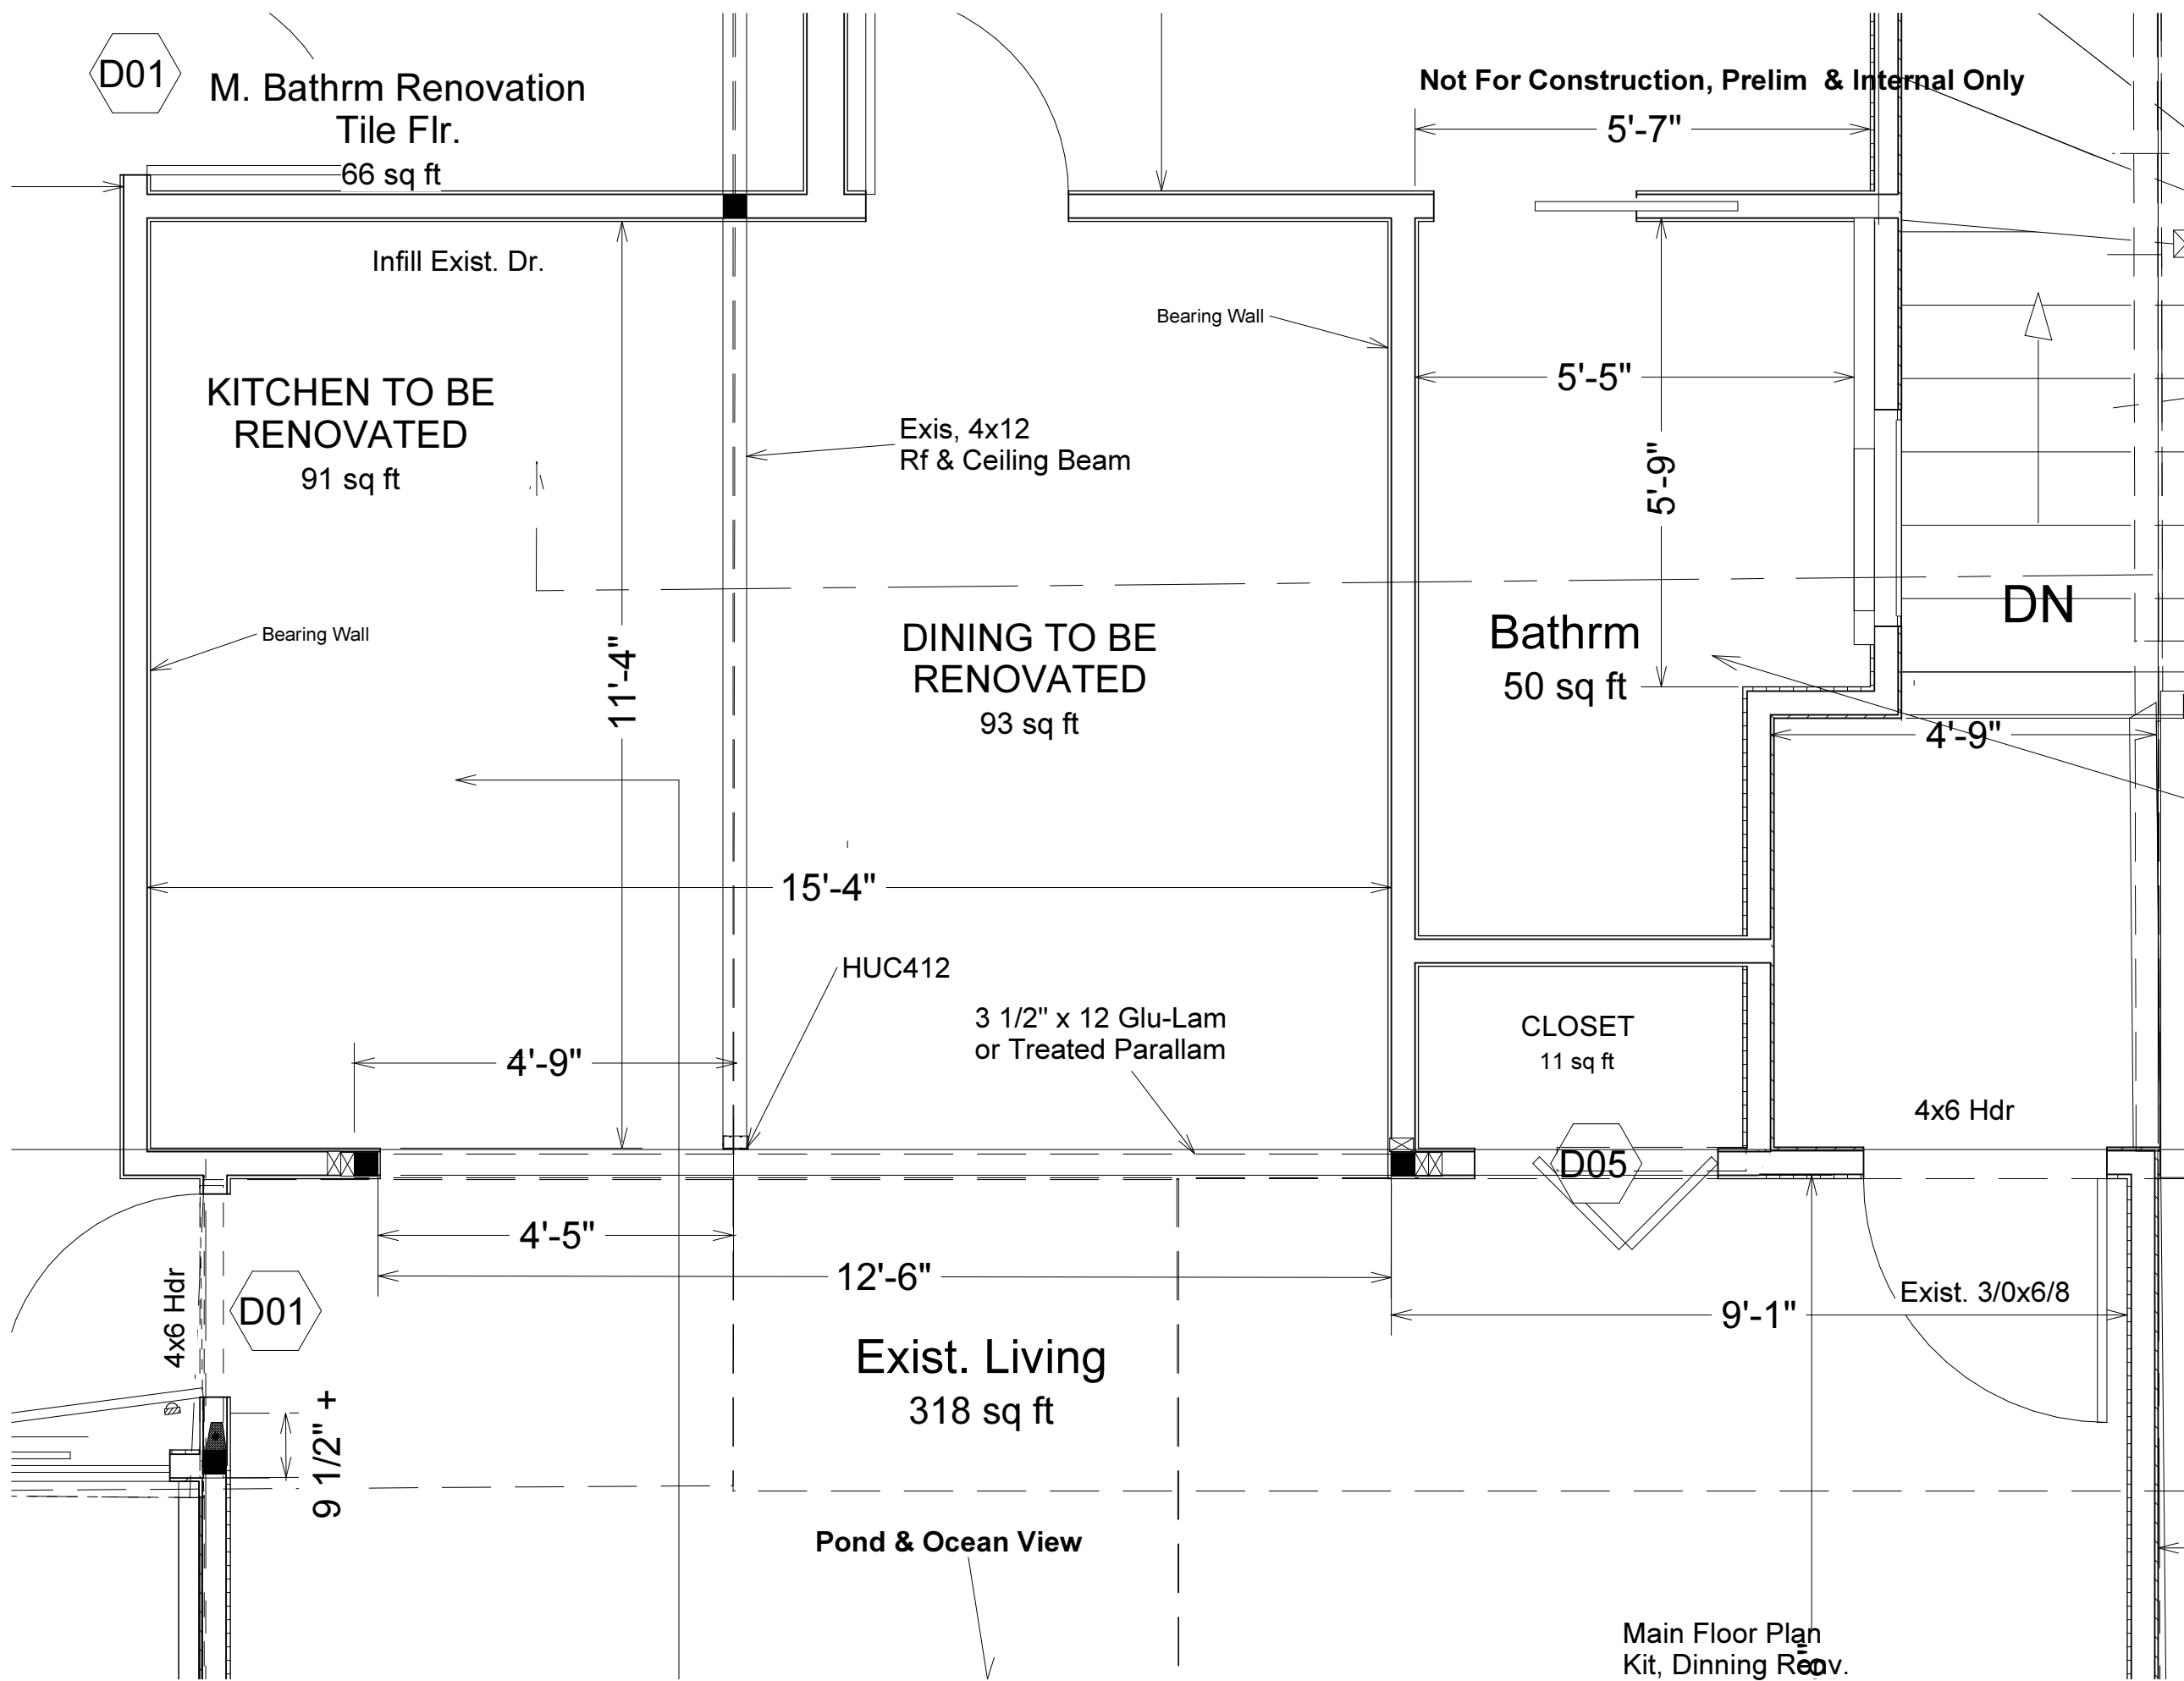

Main Floor Plan
 Kit, Dinning Renv.
 Scale 1/2 = 1'

Not For Construction, Prelim & Internal Only

Aloha Design & Build Services Inc.
Michael Dresser
16-566 Keaau-Pahoa Rd
Suite 188-255
Keaau, HI 96749
(808) 965-5568 Ofc
(808) 333-9047 M

OWNER:
Steve Lund
P.O. Box 1222
Pahoa, HI 96778

SITE:
Kapoho Hale
14-4962 Laimana Ave.
Pahoa, HI 96778

TMK:(3) 1-4-010-015

Revised Combined Plans
For SFR Permits #
Bathrooms BH2014-00436 Completed
Deck BH2015-00886 &
Building, Mater Bed
Conver. BH2015-01289
With New Renovated
Kitchen & Dining Rm.

CONTENTS:

Lower Floor Plan
Exploded View

SCALE: Scale 1/2" = 1'

DATE 3-25-16

REV:

SHEET # Re. A-4

B/A-7A

NEW BEDROOM # 3

137 sq ft

Add 2x8 Studs For
New Post Bearing Above

STORAGE

39 sq ft

3 1/2 x 9- T. Glu Lam/
Parallam Hdr. For
Partial Off Set Post
Load Above

Beam & Post
Above

LAUNDRY, 1/2 BATH
Completed BH2014-00436

50 sq ft

1 1/2" V
Hand R

4'-3"

1'-5"

1'-6"

D04
CLOSET
16 sq ft

D03

1/4" SDS x 6"
2 x 4 rows

D02

Existing Lower Lanai

168 sq ft

9'-0"

2'-0"

1'-6"

CL

1'-6"

Pond & Ocean View

Lower Floor Plan
Exploded View
Scale 1/2" = 1'

Smk. Det.

8'-4"

D06

W02


8'-1"

7'-8"


Not For Construction, Prelim & Internal Only




Ocean & Pond Side Elevation
Scale 1/8" = 1'

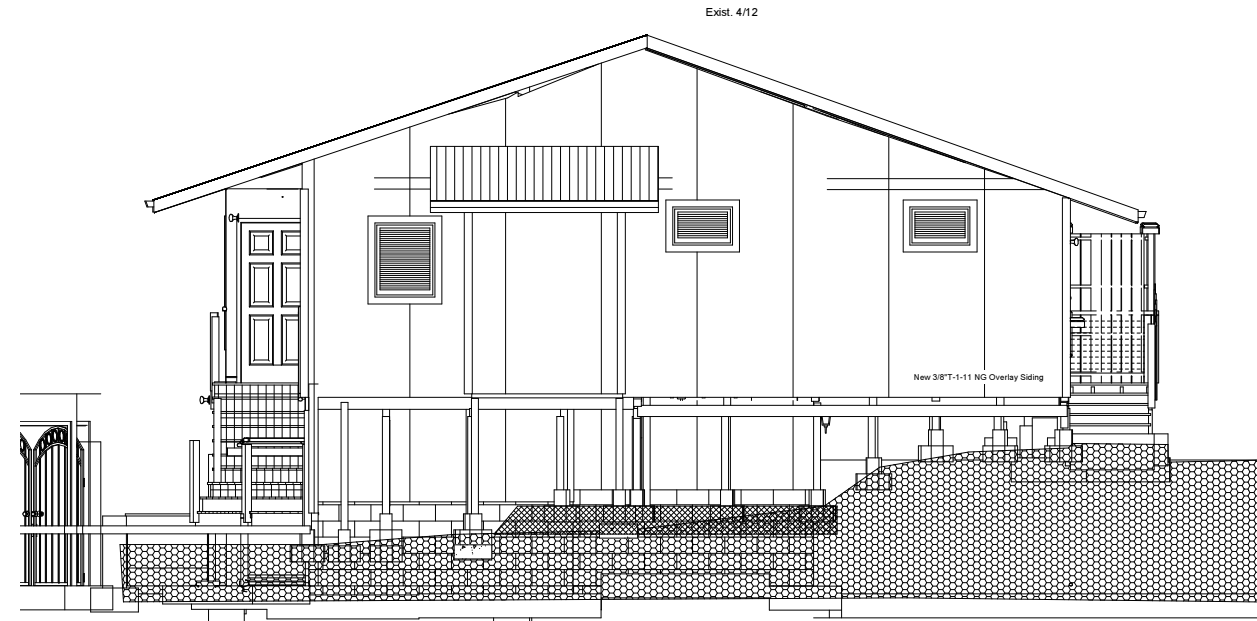

Ocean & Pond Side Elevation
Scale 1/8" = 1'

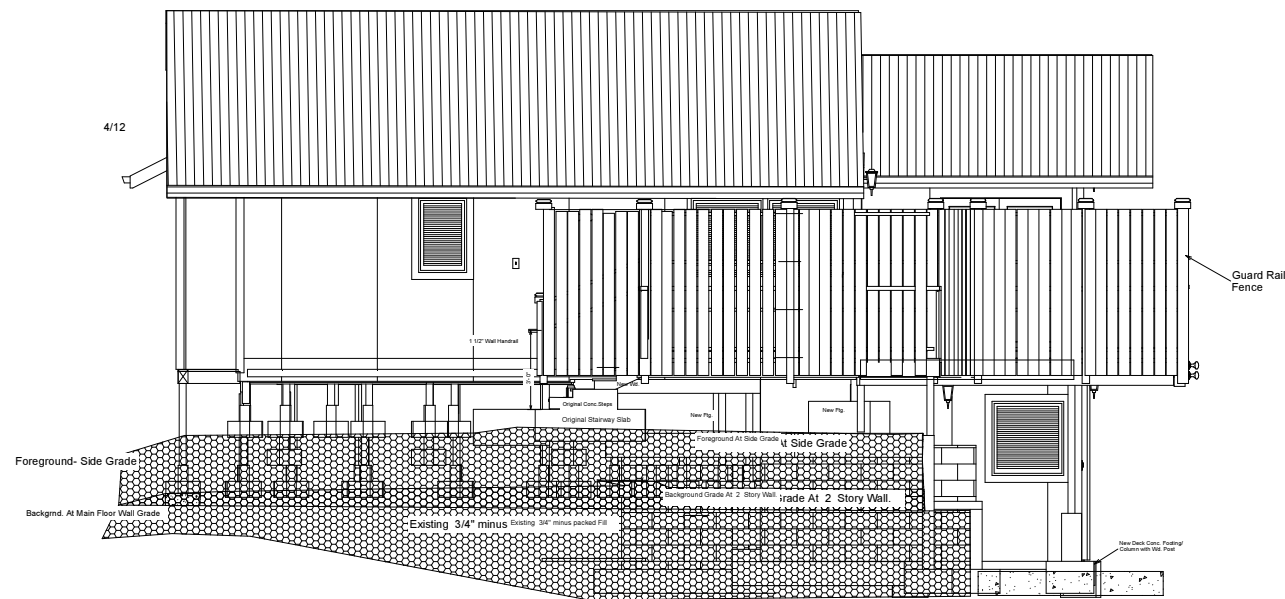

Right Side Elevation
Scale 1/8" = 1'

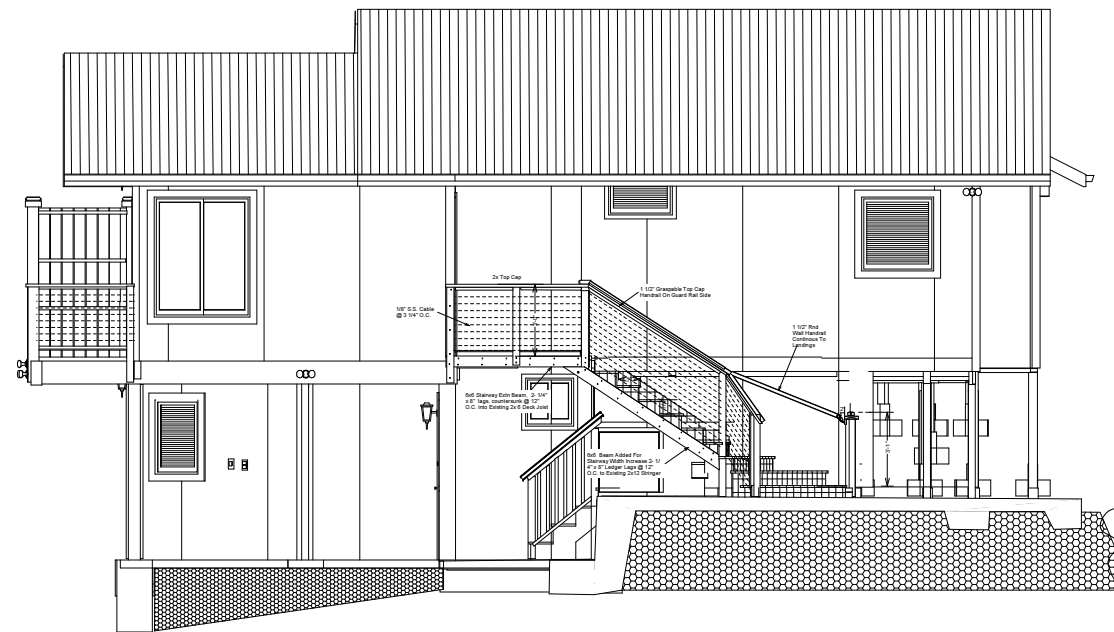

Left Side Elevation
Scale 1/8" = 1'

Aloha Design & Build
Services Inc.
Michael Dresser
16-566 Keaau-Pahoa Rd
Suite 188-255
Keaau, HI 96749
(808) 965-5568 Ofc
(808) 333-9047 M

OWNER:
Steve Lund
P.O. Box 1222
Pahoa, HI 96778

SITE:
Kapoho Hale
14-4962 Laimana Ave.
Pahoa, HI 96778

TMK:(3) 1-4-010-015

Revised Combined Plans
For SFR Permits #
Bathrooms BH2014-
00436 Completed
Deck BH2015-00886 &
Building, Mater Bed
Conver. BH2015-01289
With New Renovated
Kitchen & Dining Rm.

CONTENTS:

ELEVATIONS


SCALE: 1/8" = 1'

DATE 3-25-16

REV:

SHEET # Rev. A-5

Not For Construction, Prelim & Internal Only

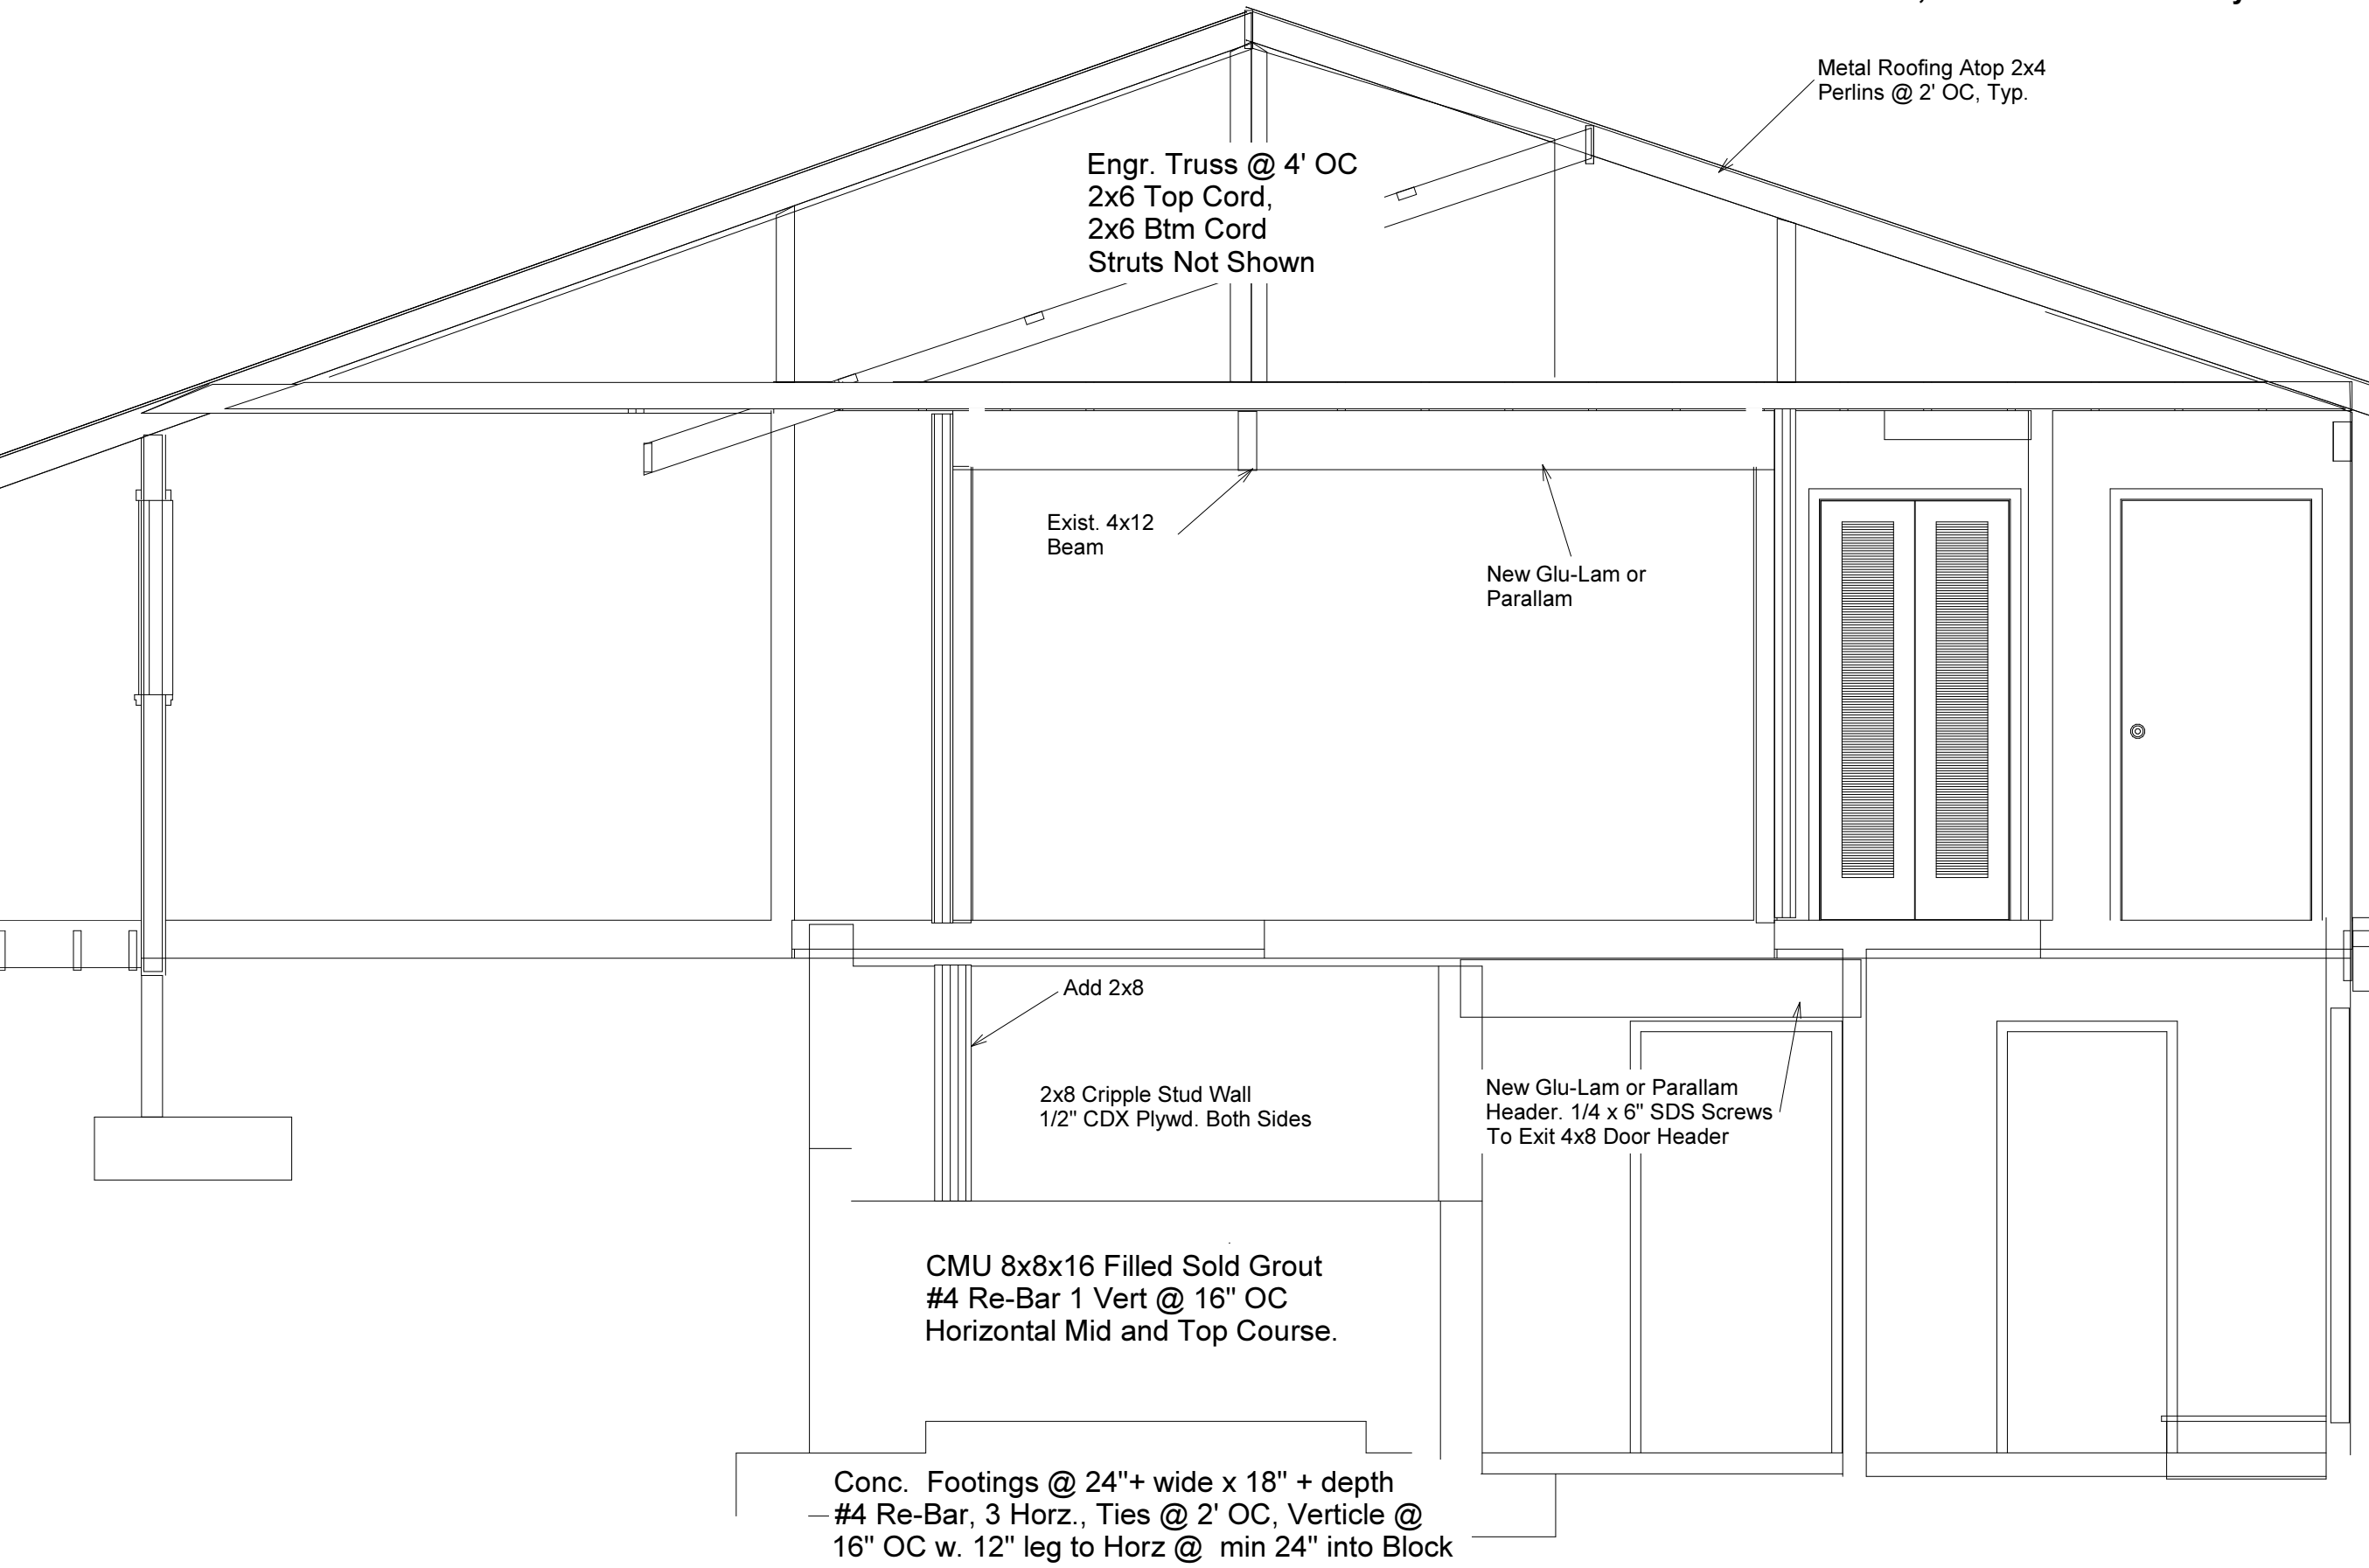

Aloha Design & Build
Services Inc.
Michael Dresser
16-566 Keaau-Pahoa Rd
Suite 188-255
Keaau, HI 96749
(808) 965-5568 Ofc
(808) 333-9047 M

OWNER:
Steve Lund
P.O. Box 1222
Pahoa, HI 96778

SITE:
Kapho Hale
14-4962 Laimana Ave.
Pahoa, HI 96778

TMK:(3) 1-4-010-015

Revised Combined Plans
For SFR Permits #
Bathrooms BH2014-
00436 Completed
Deck BH2015-00886 &
Building, Mater Bed
Conver. BH2015-01289
With New Renovated
Kitchen & Dinning Rm.

CONTENTS:

BUILDING SECTION E

SCALE: **Scale 3/8" = 1'**

DATE 3-25-16

REV:

BUILDING SECTION E
Scale 3/8" = 1'

SHEET # **Rev. A-6**