




5 DECK DETAIL
SCALE: 1" = 1'-0"

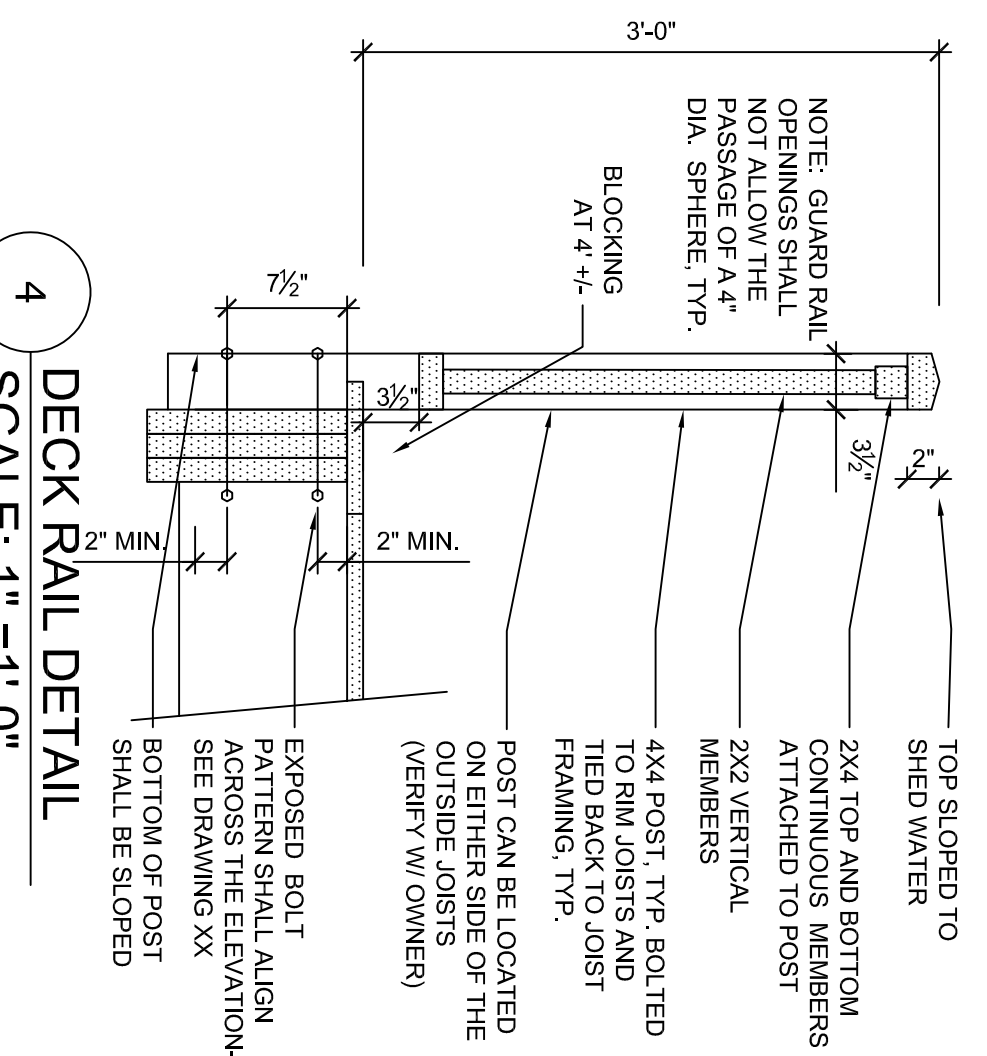


4 DECK RAIL DETAIL
SCALE: 1" = 1'-0"

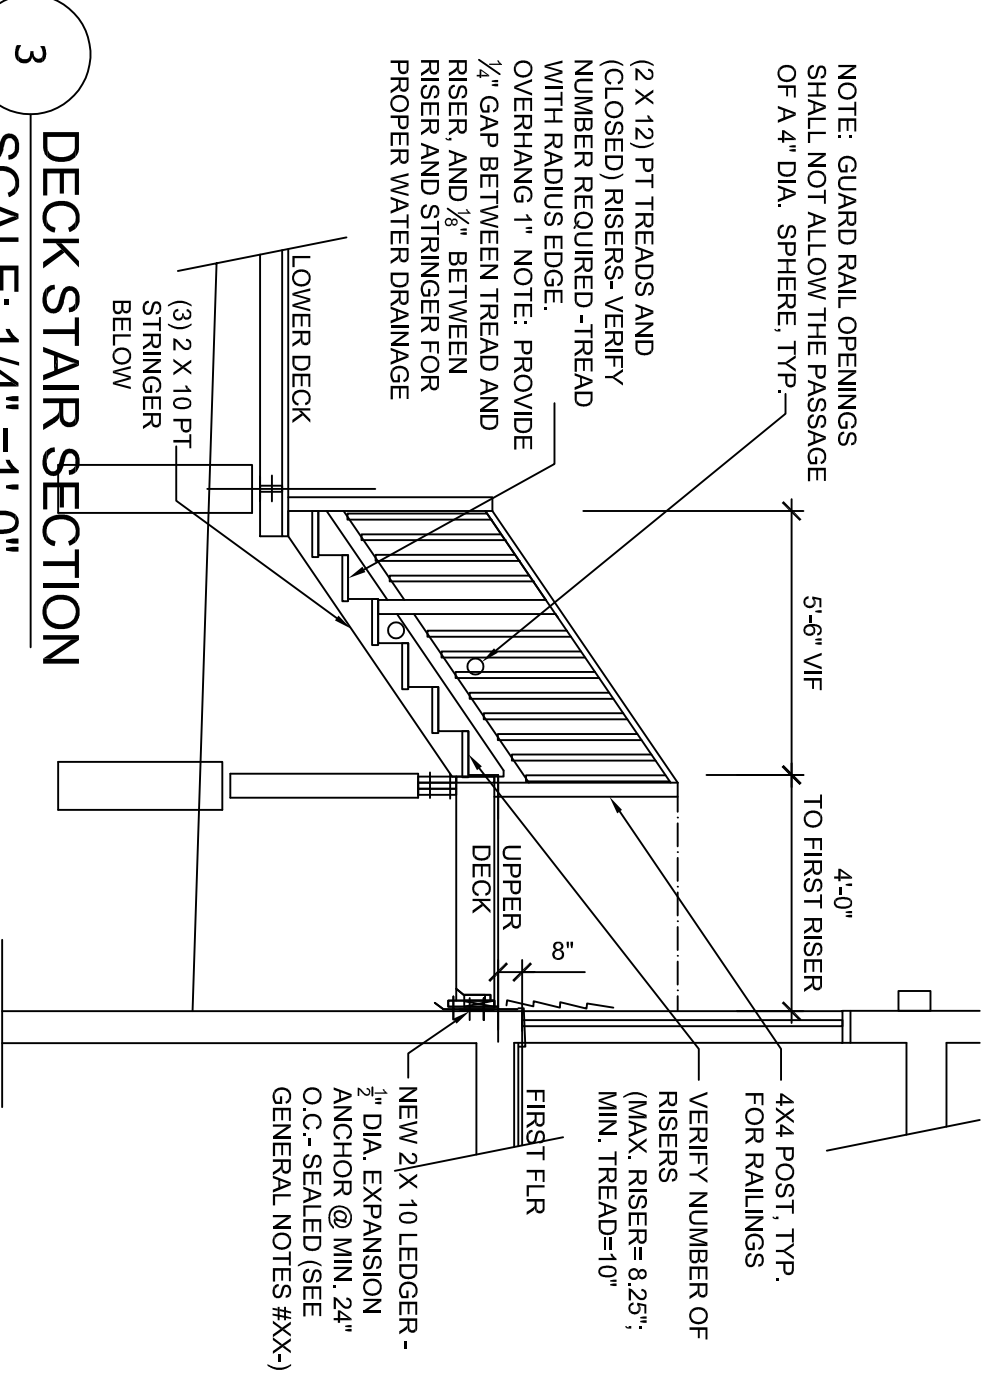

3 DECK STAIR SECTION
SCALE: 1/4" = 1'-0"

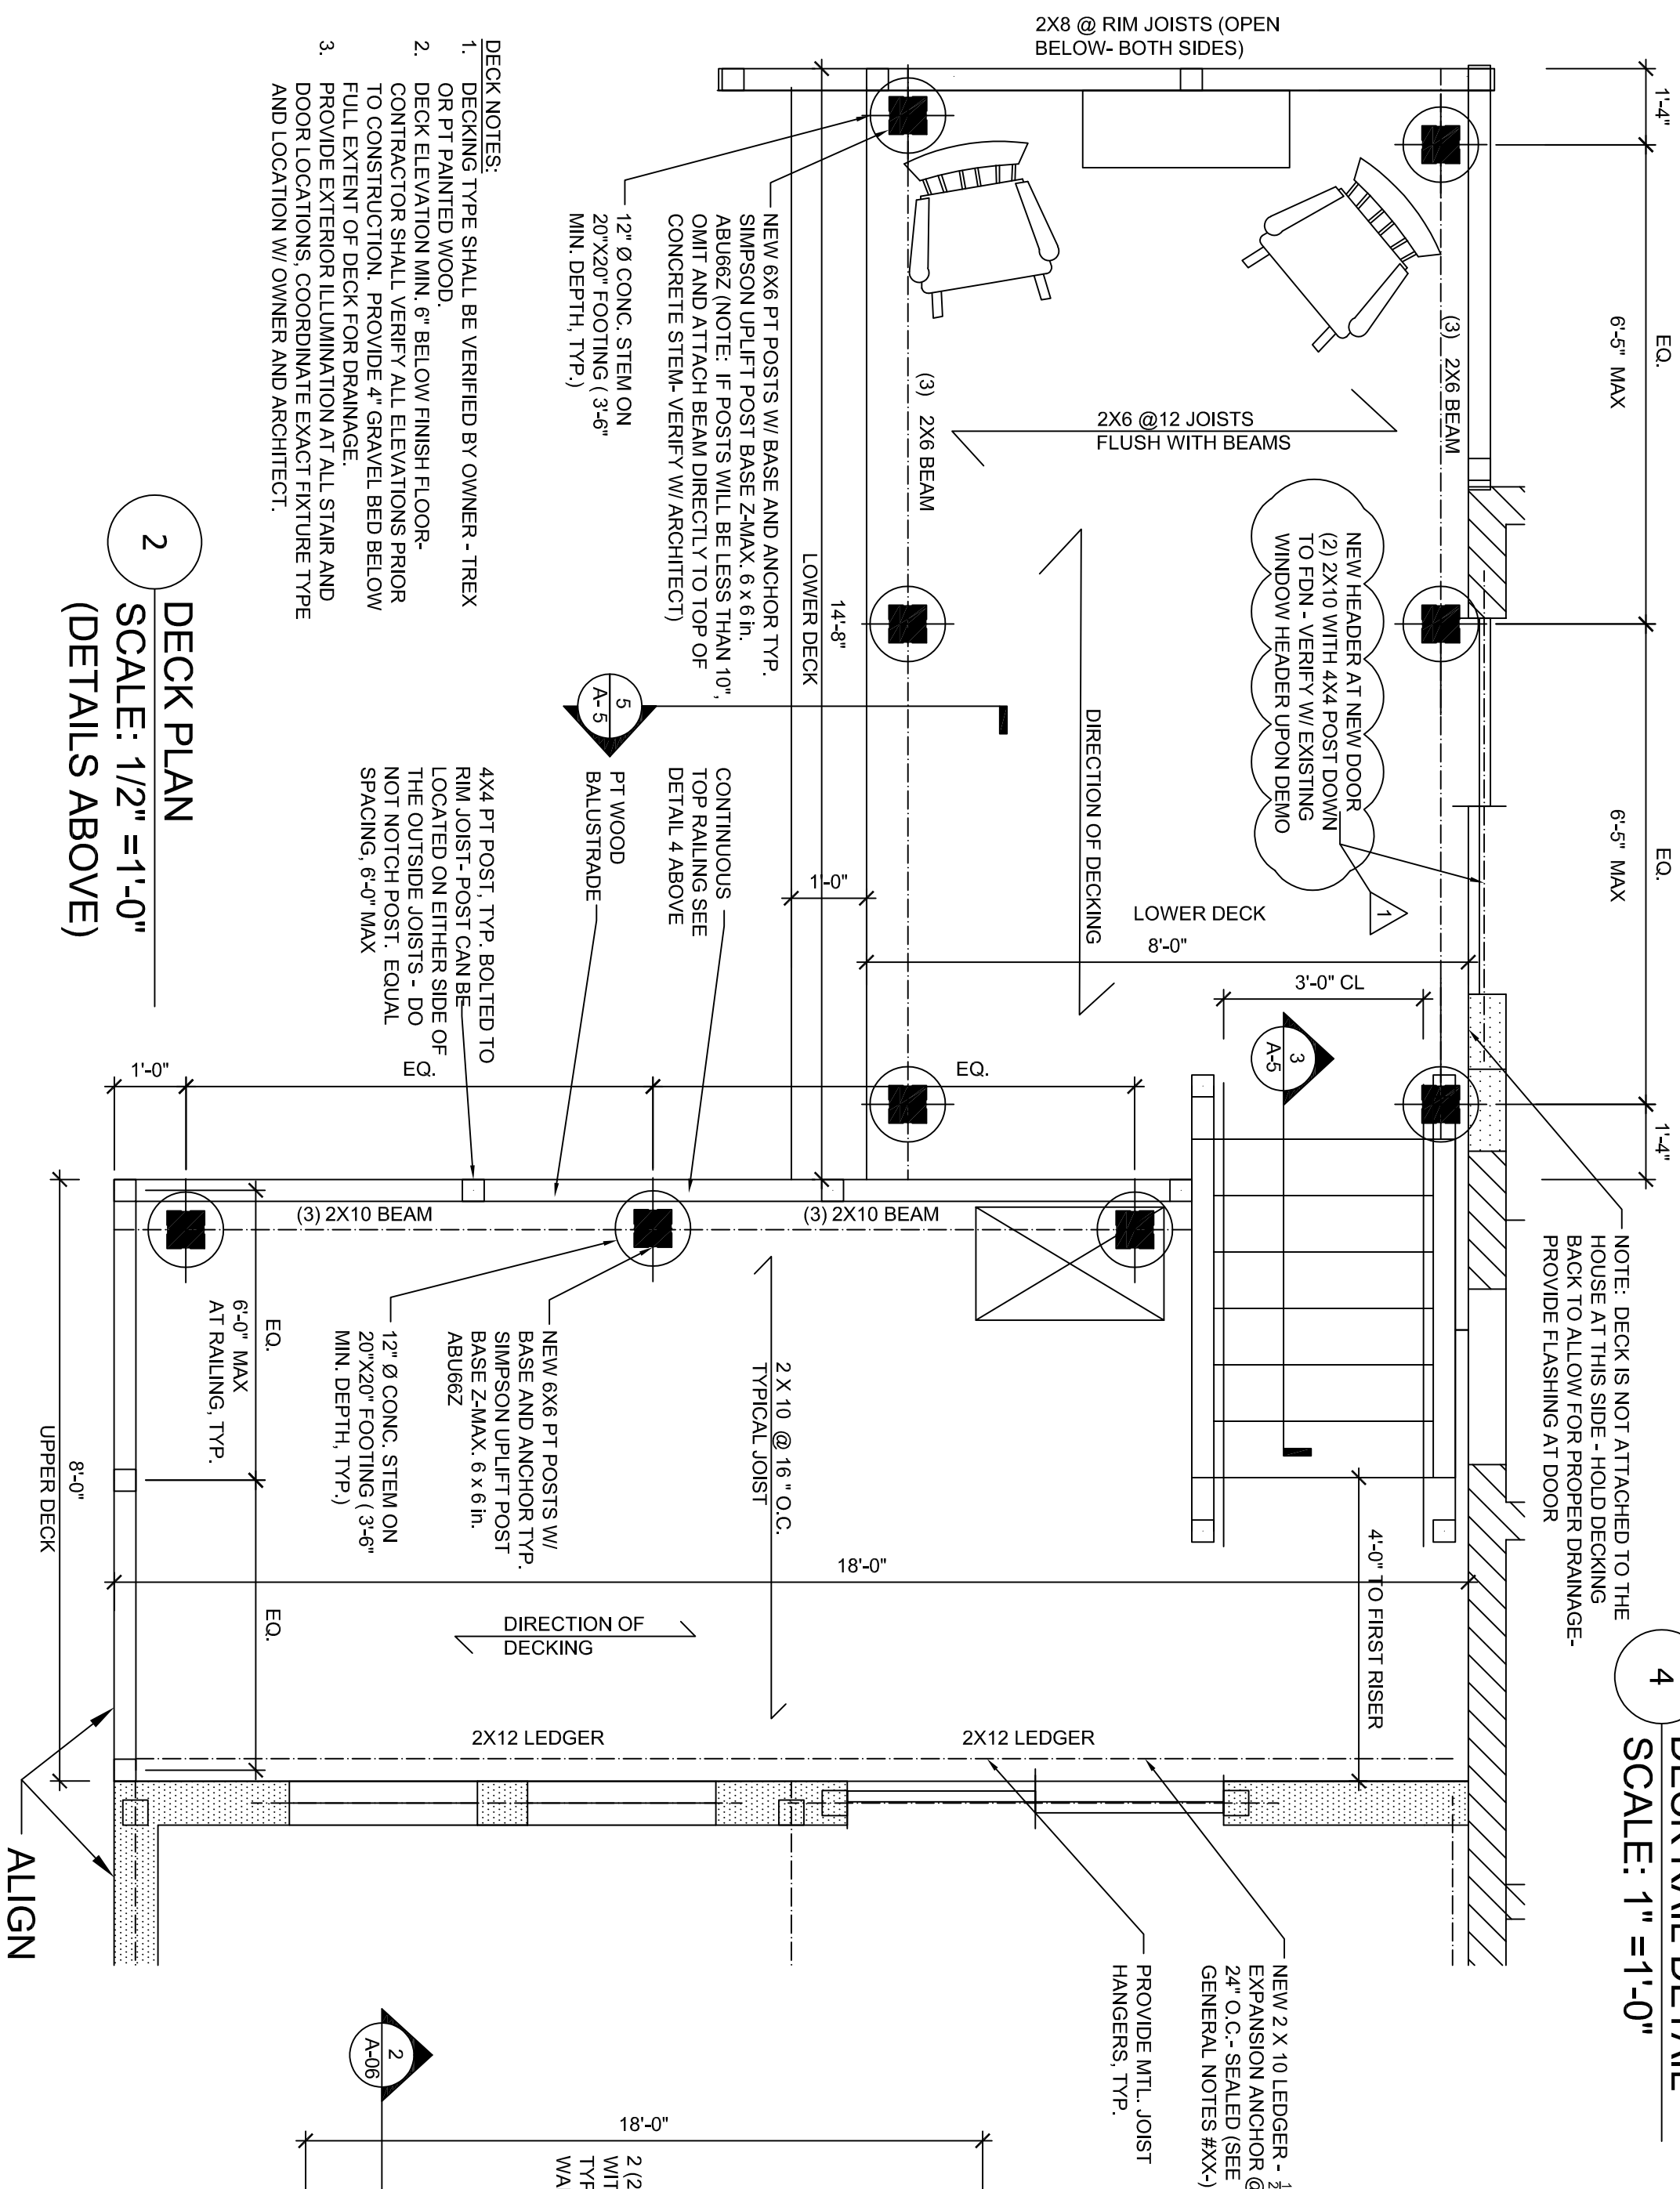

2 DECK PLAN
SCALE: 1/2" = 1'-0"
(DETAILS ABOVE)

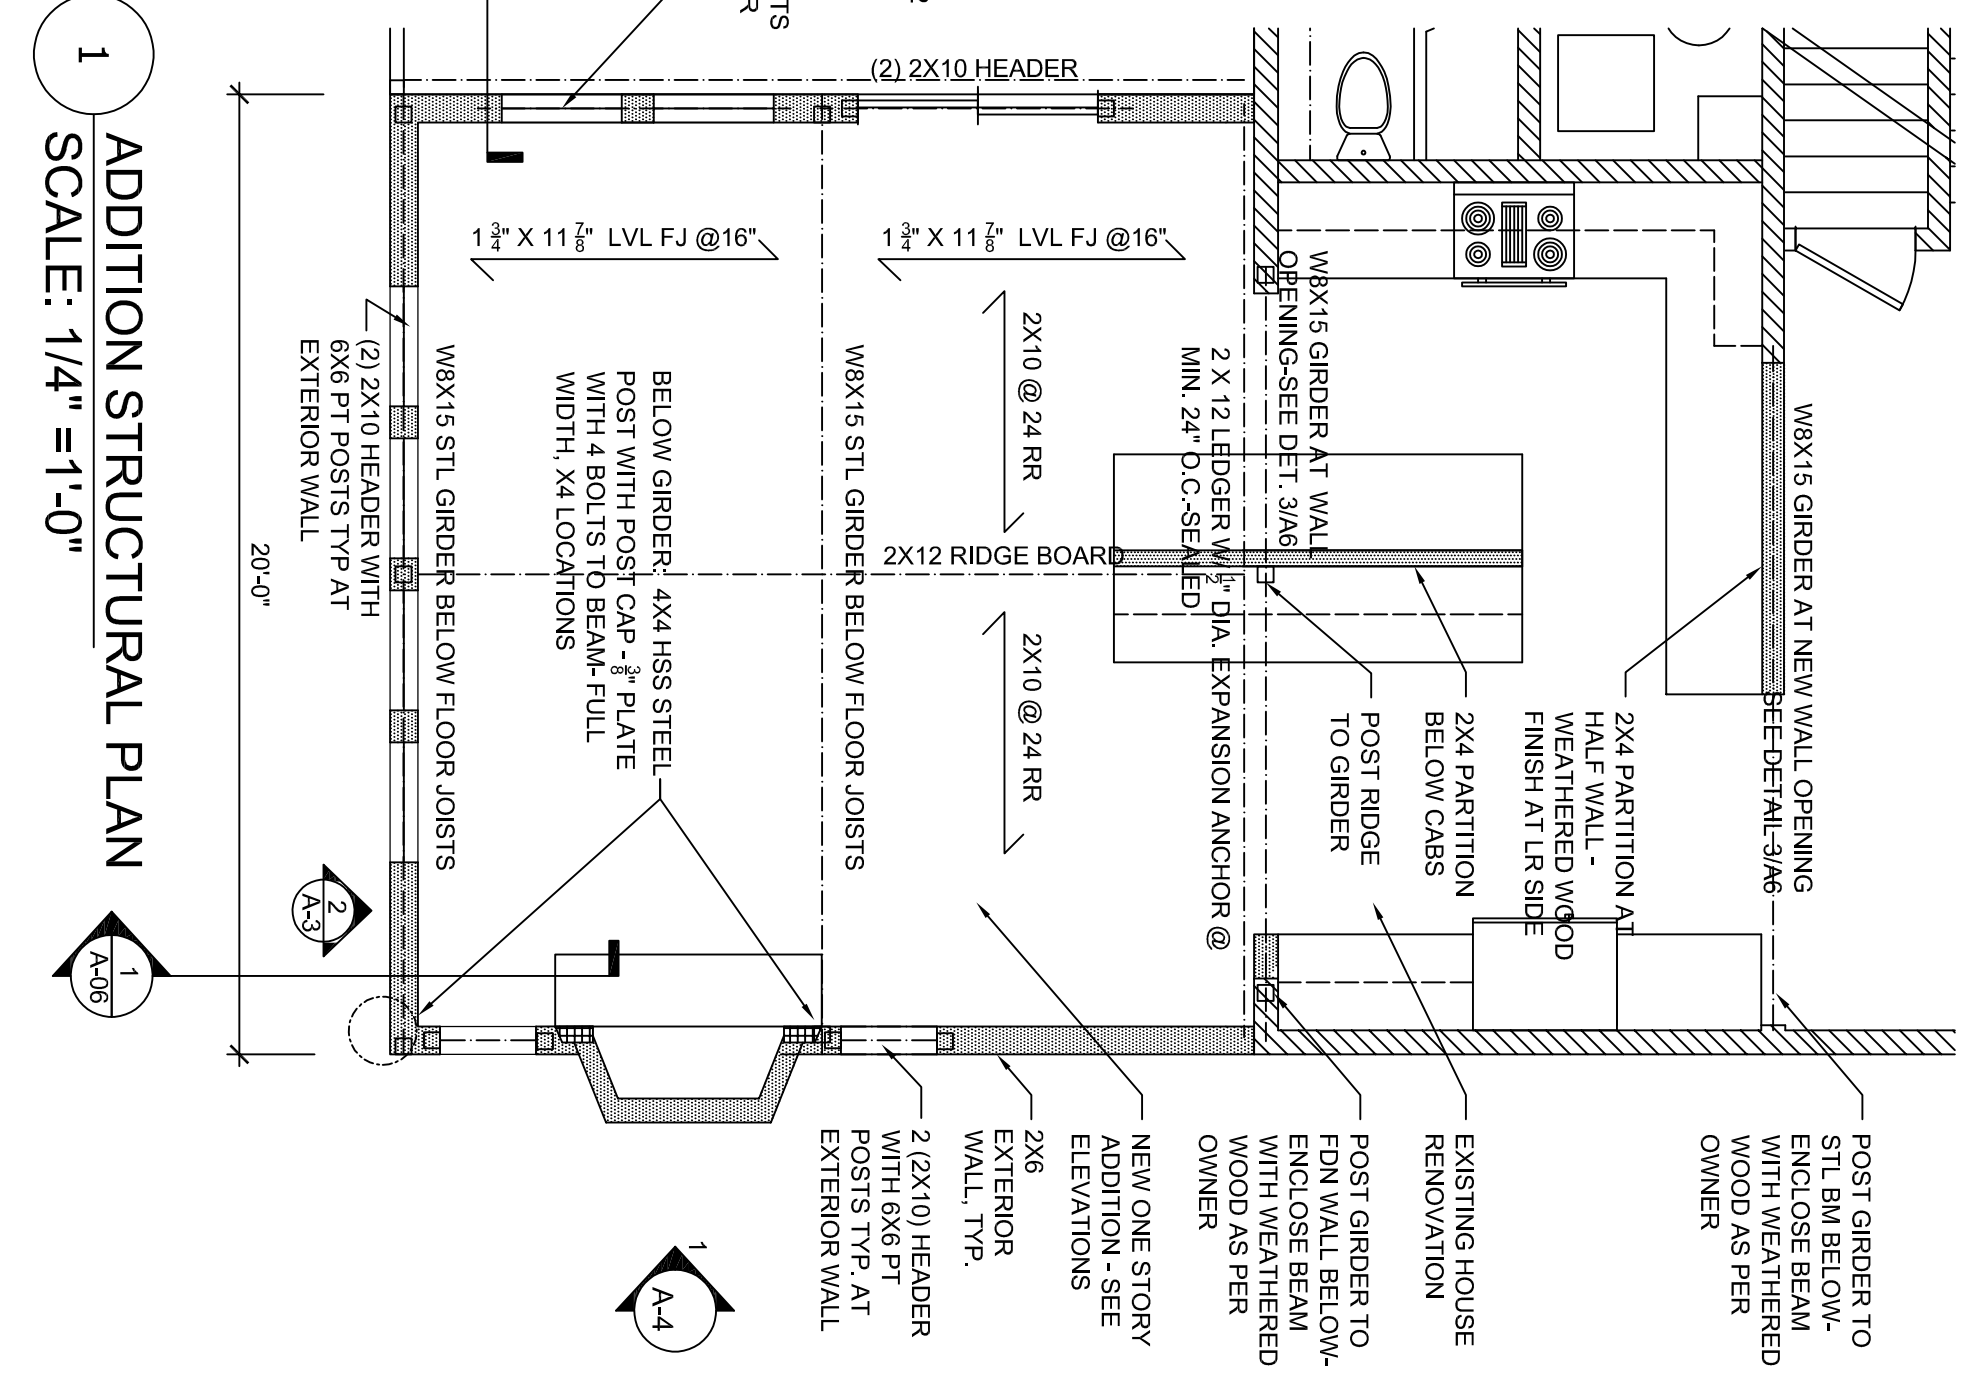

1 ADDITION STRUCTURAL PLAN
SCALE: 1/4" = 1'-0"

- DECK NOTES:**
1. DECKING TYPE SHALL BE VERIFIED BY OWNER - TREX OR PT PAINTED WOOD.
 2. DECK ELEVATION MIN. 6" BELOW FINISH FLOOR - CONTRACTOR SHALL VERIFY ALL ELEVATIONS PRIOR TO CONSTRUCTION. PROVIDE 4" GRAVEL BED BELOW FULL EXTENT OF DECK FOR DRAINAGE.
 3. PROVIDE EXTERIOR ILLUMINATION AT ALL STAIR AND DOOR LOCATIONS. COORDINATE EXACT FIXTURE TYPE AND LOCATION W/ OWNER AND ARCHITECT.

4x4 PT POST, TYP. BOLTED TO RIM JOIST. POST CAN BE LOCATED ON EITHER SIDE OF THE OUTSIDE JOISTS - DO NOT NOTCH POST. EQUAL SPACING, 6'-0" MAX

NEW 6x6 PT POSTS W/ BASE AND ANCHOR TYP. SIMPSON UPLIFT POST BASE Z-MAX, 6 x 6 IN. ABU66Z (NOTE: IF POSTS WILL BE LESS THAN 10" OMIT AND ATTACH BEAM DIRECTLY TO TOP OF CONCRETE STEM. VERIFY W/ ARCHITECT)

NEW 2 X 10 LEDGER - 1/2" DIA. EXPANSION ANCHOR @ MIN. 24" O.C. - SEALED (SEE GENERAL NOTES #XX-)

2 (2X10) HEADER WITH 6X6 PT POSTS TYP. AT EXTERIOR WALL

BELOW GIRDER: 4x4 HSS STEEL POST WITH POST CAP - 3/8" PLATE WITH 4 BOLTS TO BEAM - FULL WIDTH, X4 LOCATIONS

NEW ONE STORY ADDITION - SEE ELEVATIONS

DRAWING NO.:

A-5

DRAWING NAME:

Structural Plan
Deck Plan/Details

SUBMISSION:

Building Department Filing
Post ARB Approval

PROJECT #1616

Heithaus Residence
35 Preston Ave.
West Harrison, NY 10528

DATE:

2-23-17
3-31-17

LISA PIPER GILBERT, ARCHITECT

108 Longview Ave. White Plains, NY 10605
914-310-4580
lpgarch@gmail.com