


Scale 1/8" = 1'

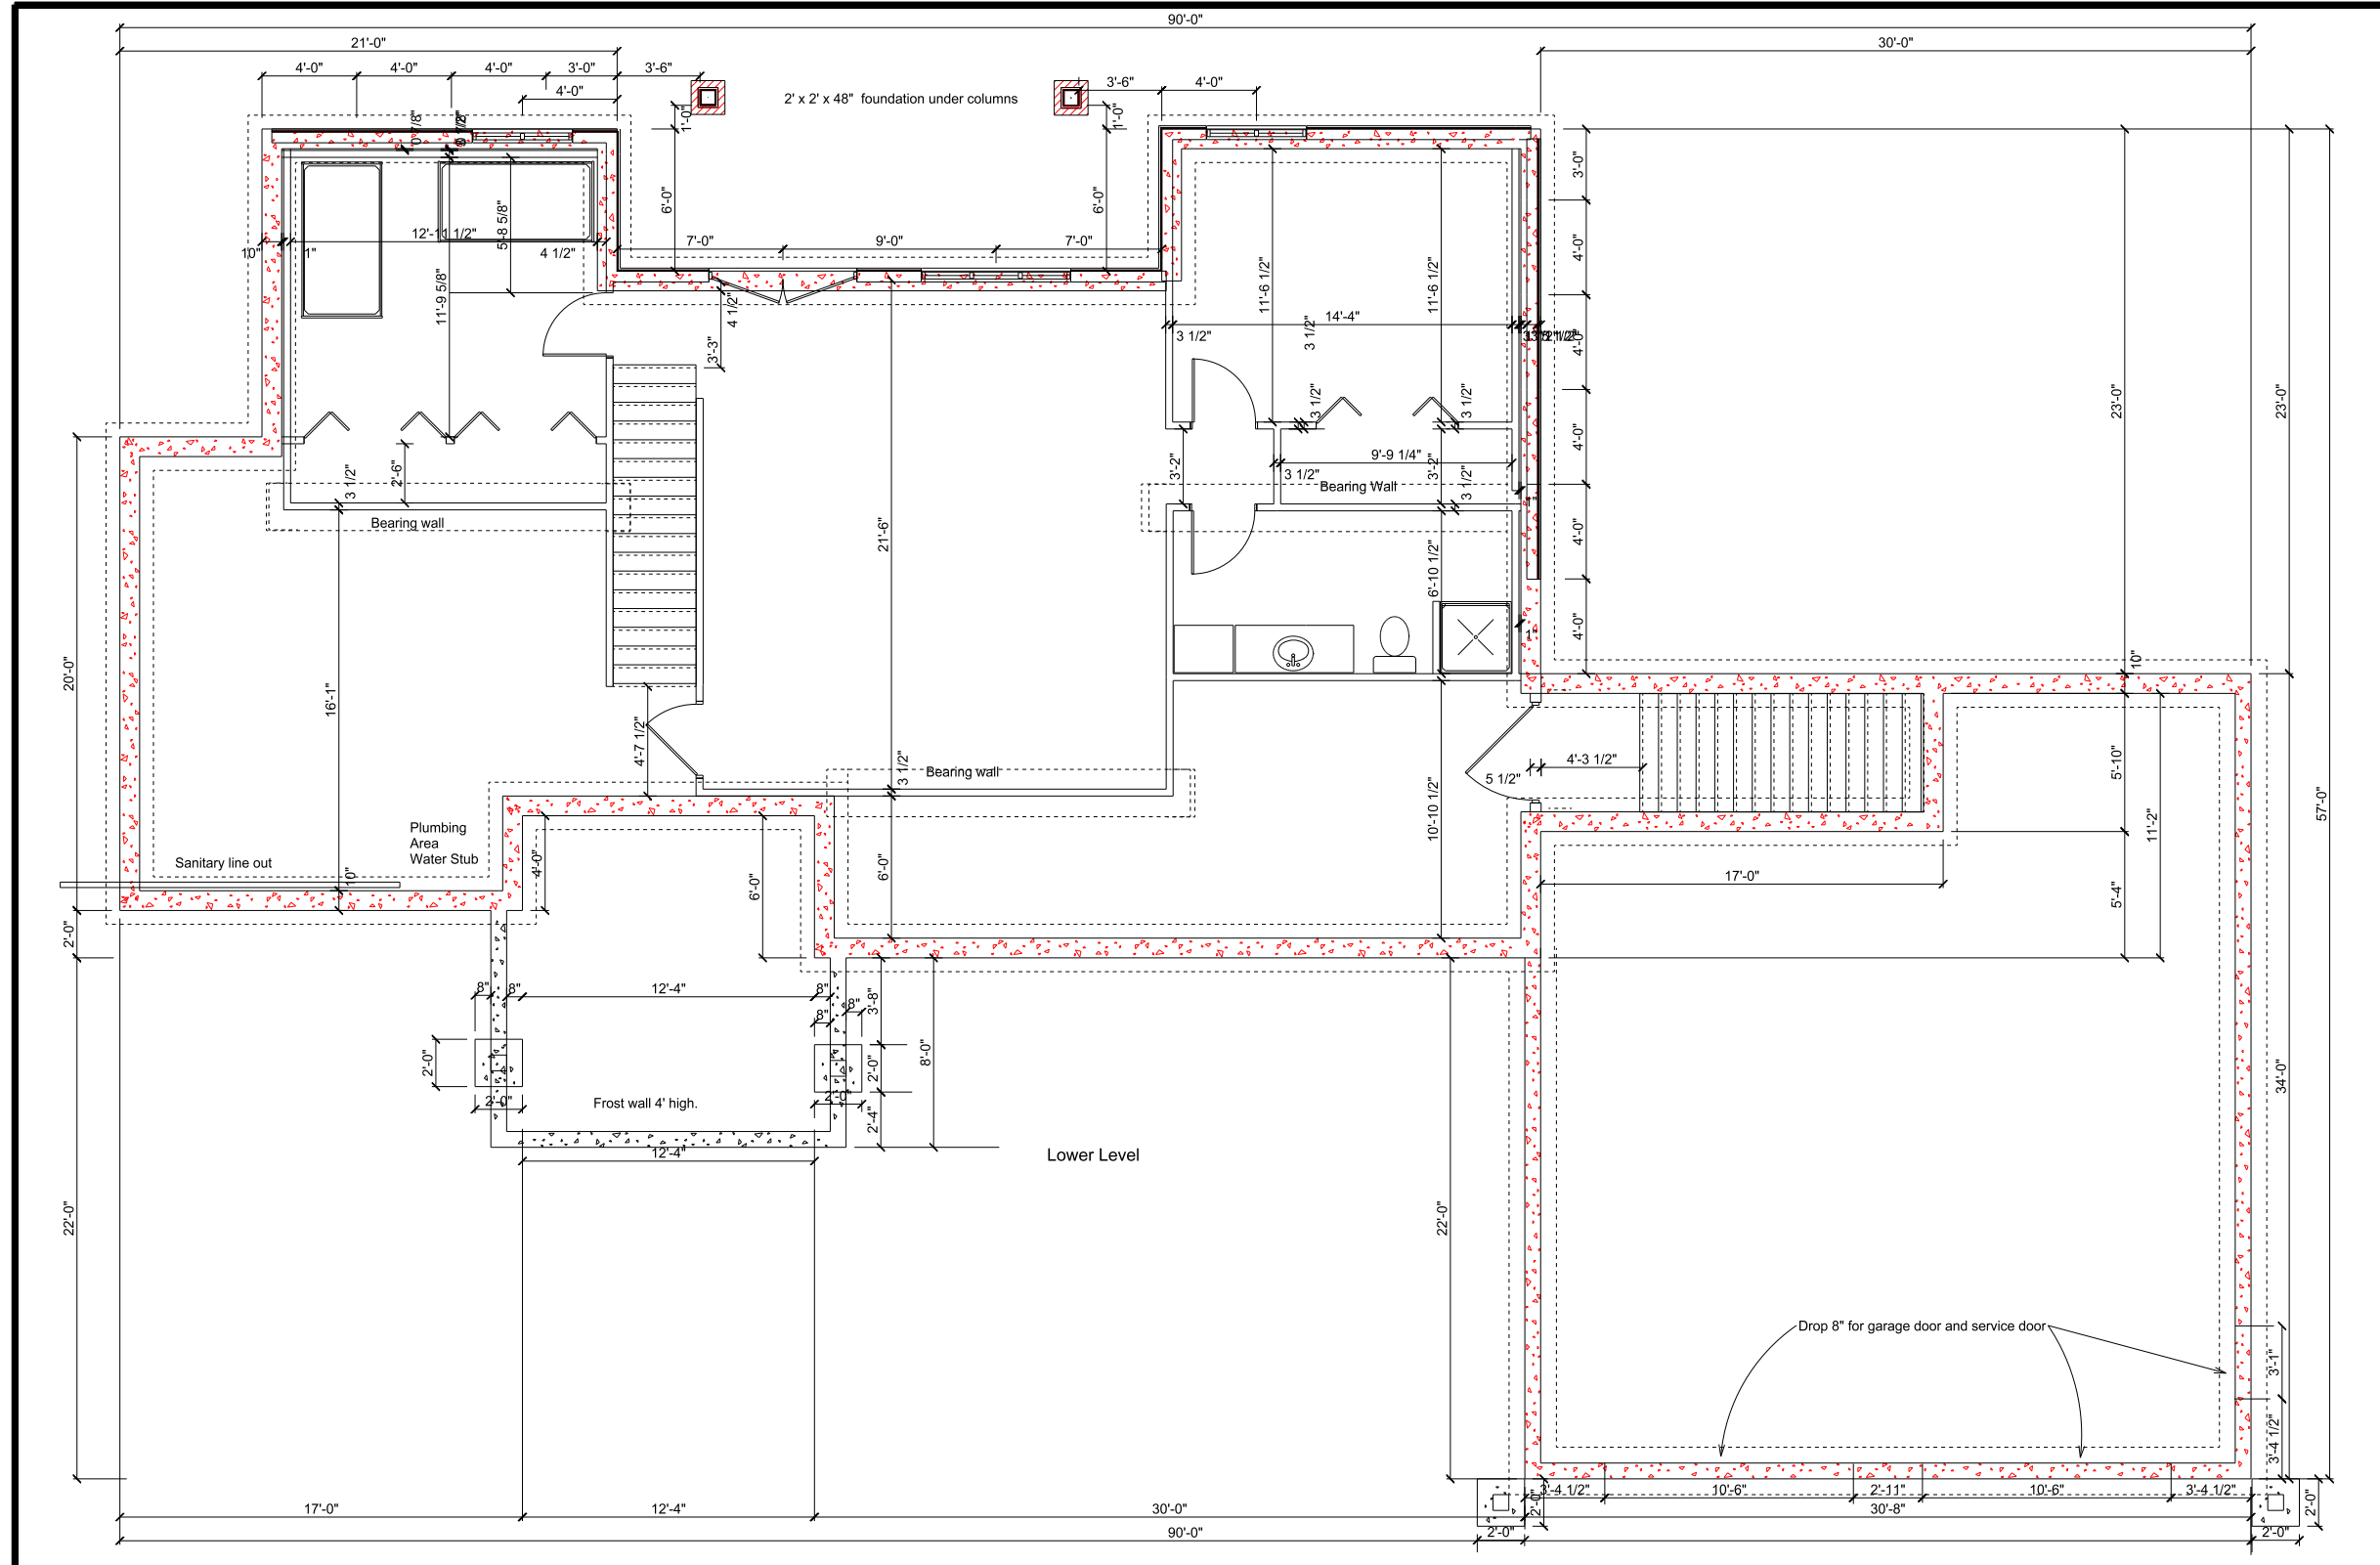

REVISED	BY
6-25-15	JS
6-28-15	

J. W. SOLLBERGER
Construction, Inc.

2781 Englewood Road
Green Bay, WI 54311
(920) 468-2248

Jamie & Jody Graetz

This plan has not been drawn by an architect or designer. It is not represented to be such a plan. This is a construction layout plan.

DRAWN BY	J.W.S.
DATE	06-21-15
SCALE	1/4"=1'-0"
DRAWING NO.	2015-189 ©

ALTHOUGH EVERY EFFORT HAS BEEN MADE IN PREPARING THESE PLANS AND CHECKING THEM FOR ACCURACY, THE CONTRACTOR MUST CHECK ALL DETAILS AND DIMENSIONS AND BE RESPONSIBLE FOR SAME.

SHEET NO.	2	4
-----------	---	---