




Site View:

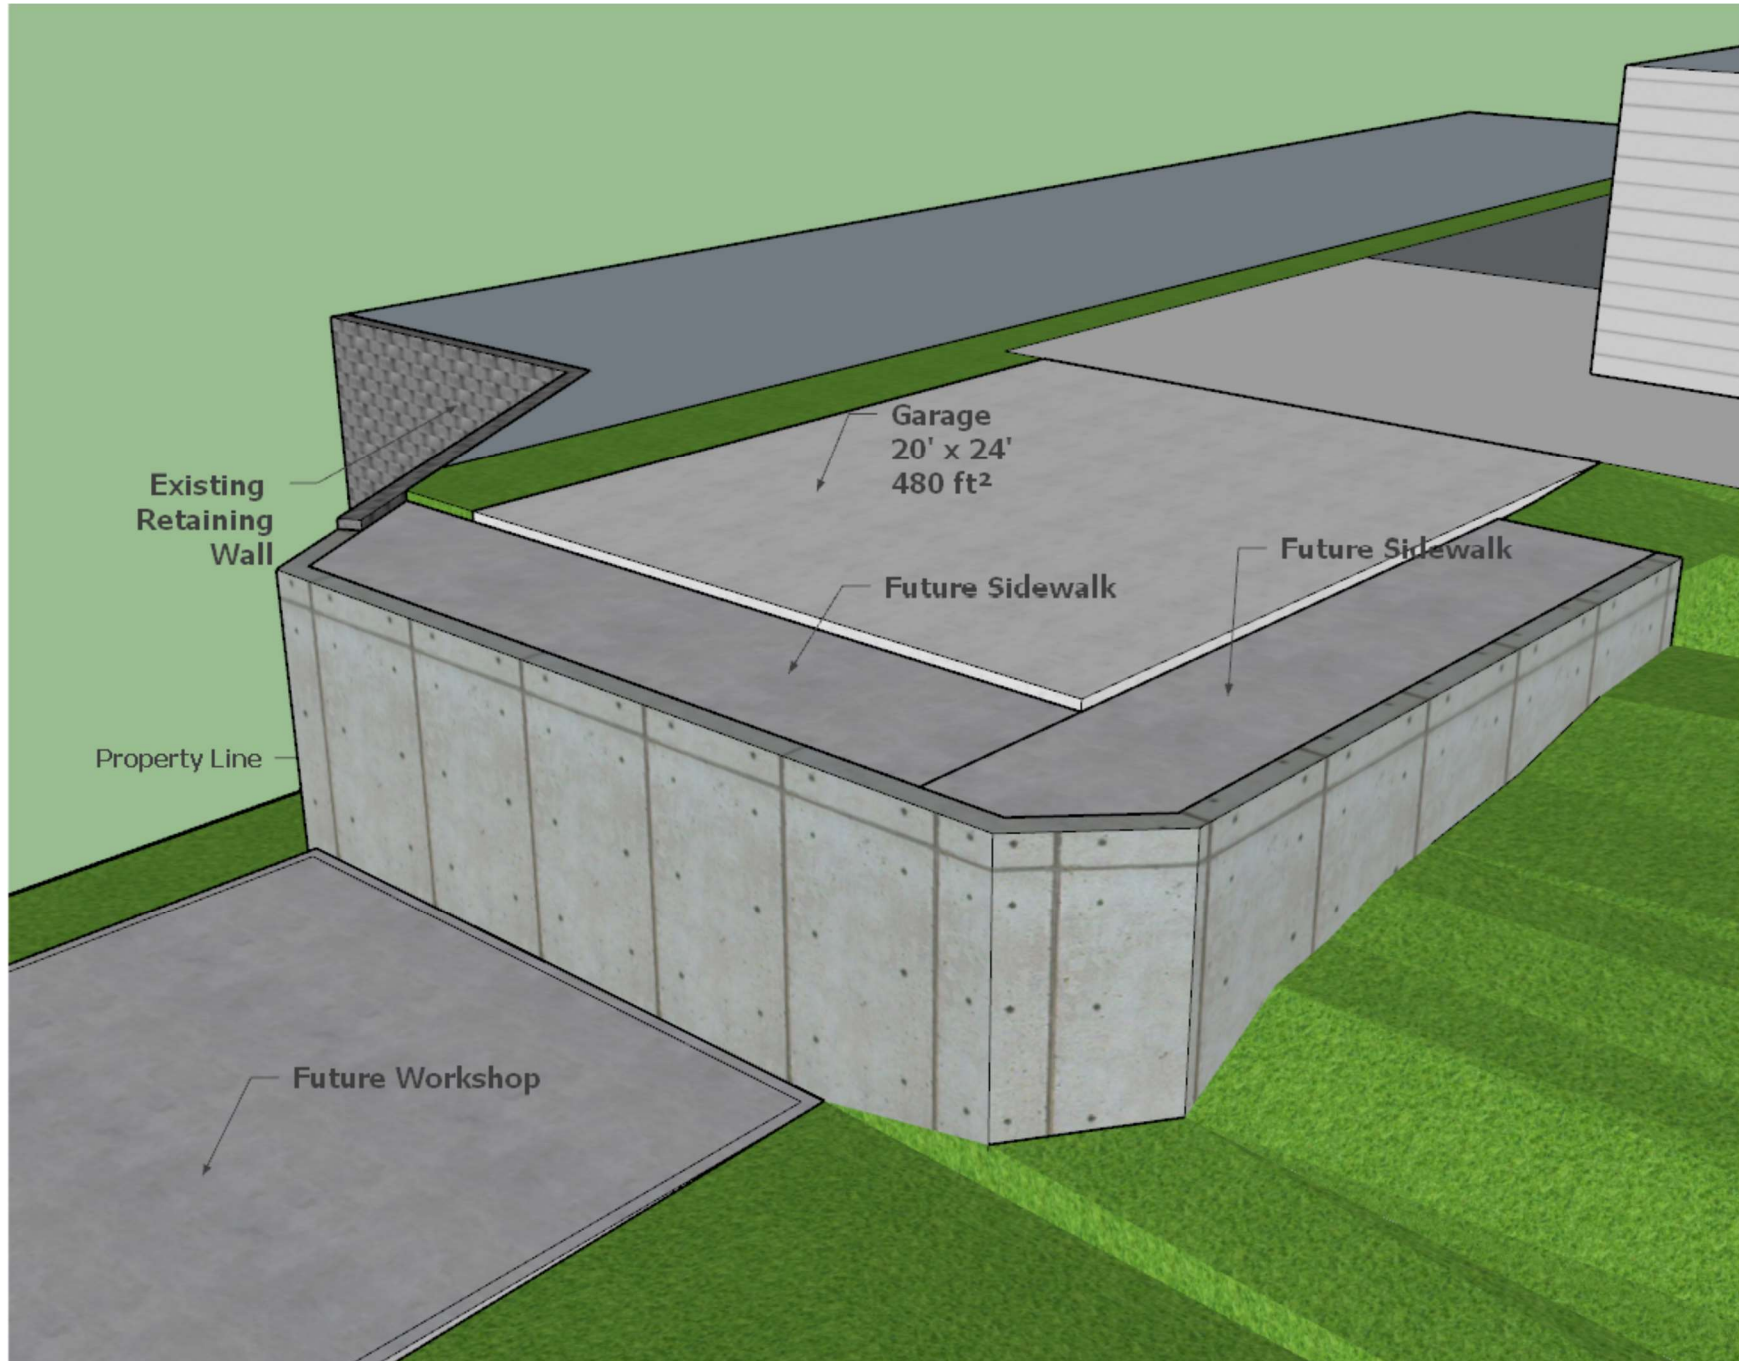

Retaining Wall: Extends at least 1' foot below ground surface.

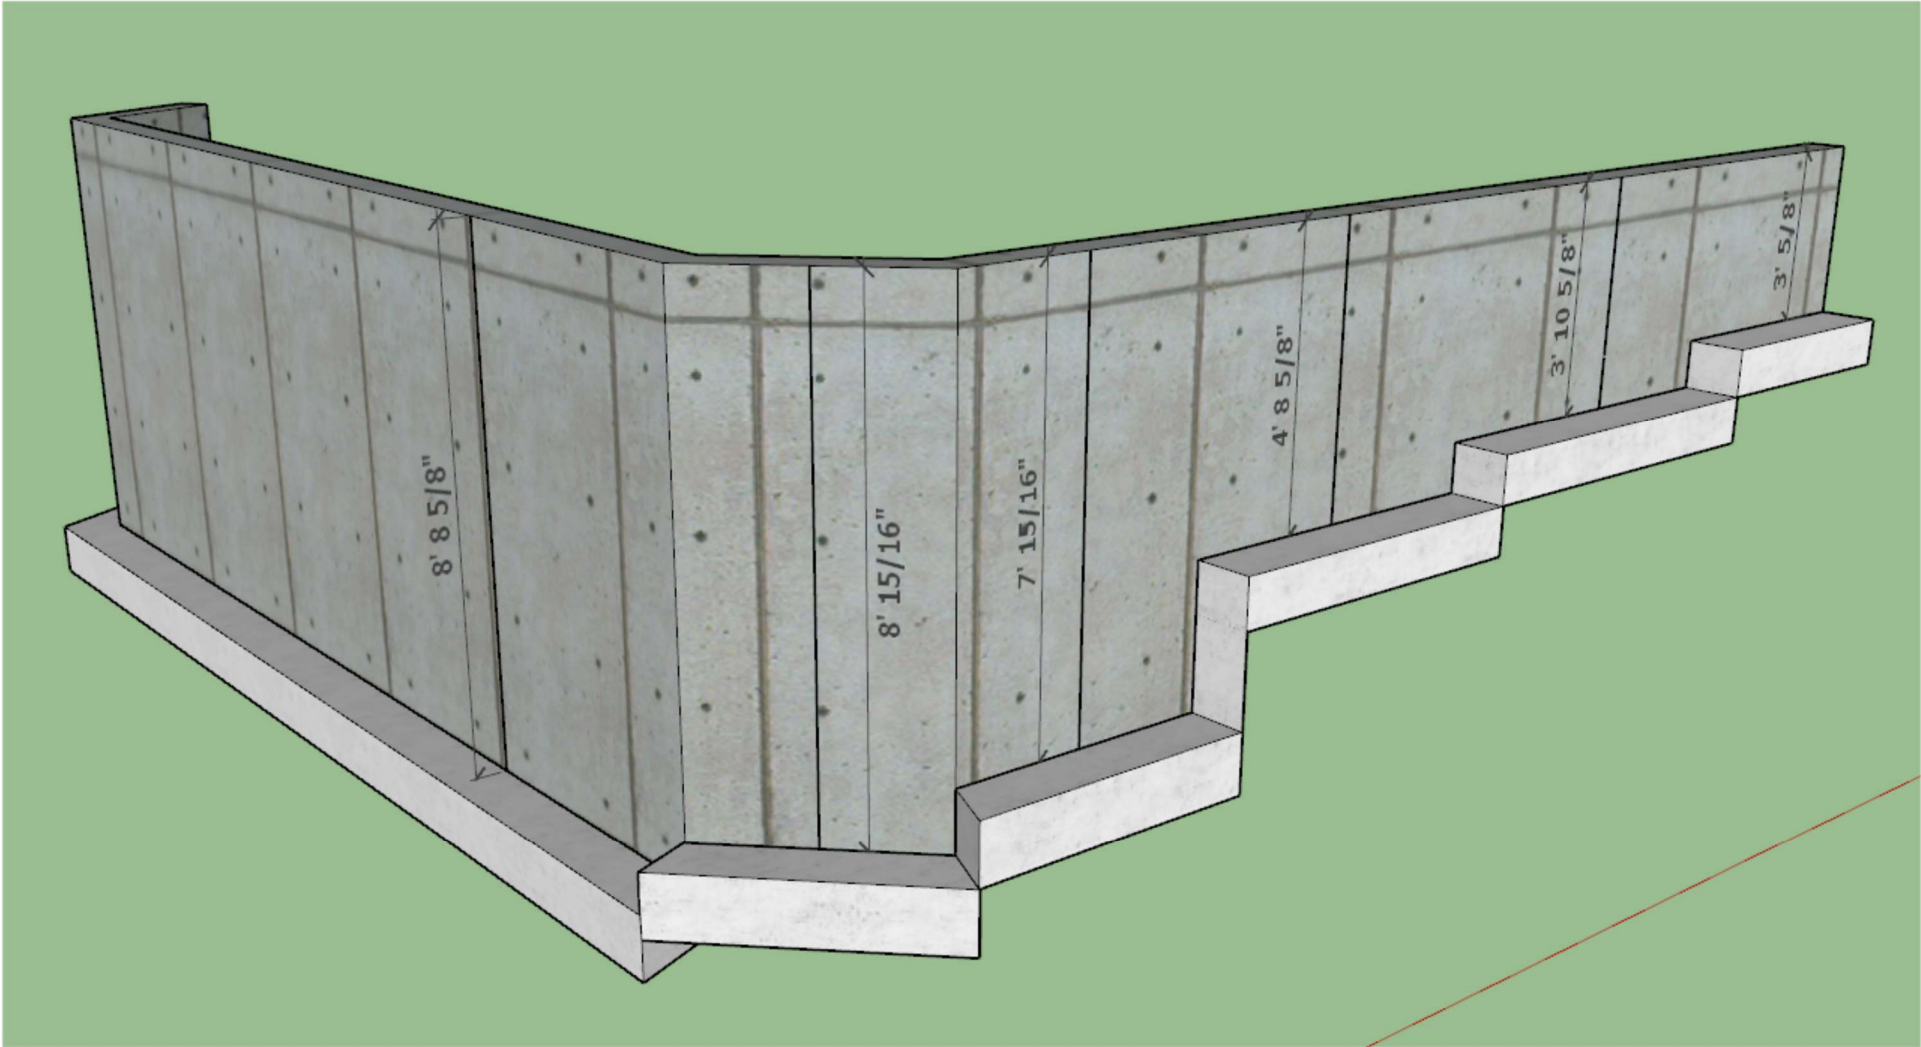

Footing

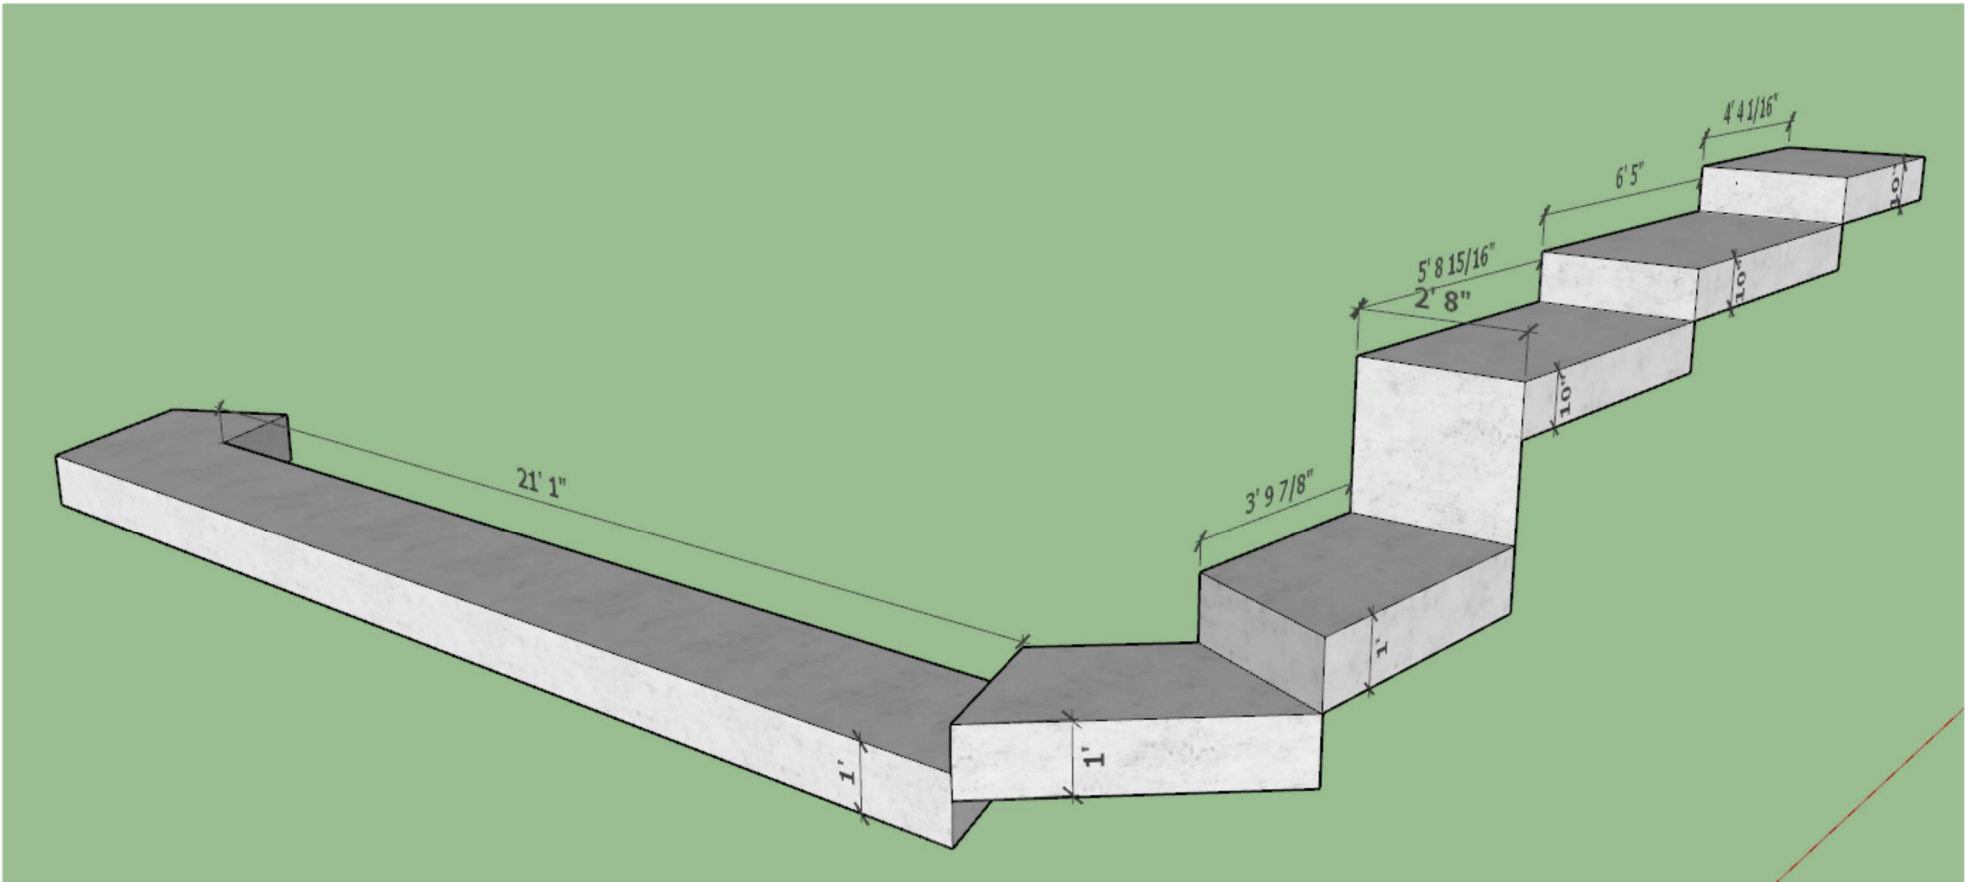

Idea/Thought: Use concrete filled tubes with rebar connecting to footing. Tubes extend an additional 4' below footing.

