

D01

M. Bathrm Renovation Tile Flr.

Not For Construction, Prelim & Internal Only

Aloha Design & Build
Services Inc.
Michael Dresser
16-566 Keaau-Pahoa Rd
Suite 188-255
Keaau, HI 96749
(808) 965-5568 Ofc
(808) 333-9047 M

OWNER:
Steve Lund
P.O. Box 1222
Pahoa, HI 96778

SITE:
Kapoho Hale
14-4962 Laimana Ave.
Pahoa, HI 96778

TMK:(3) 1-4-010-015

Revised Combined Plans
For SFR Permits #
Bathrooms BH2014-
00436 Completed
Deck BH2015-00886 &
Building, Mater Bed
Conver. BH2015-01289
With New Renovated
Kitchen & Dining Rm.

CONTENTS:


Main Floor Plan
Exploded View
Kit, Dinning Renv.

SCALE: Scale 1/2 = 1'

DATE 3-25-16


REV:

SHEET # **Rev. A-3**

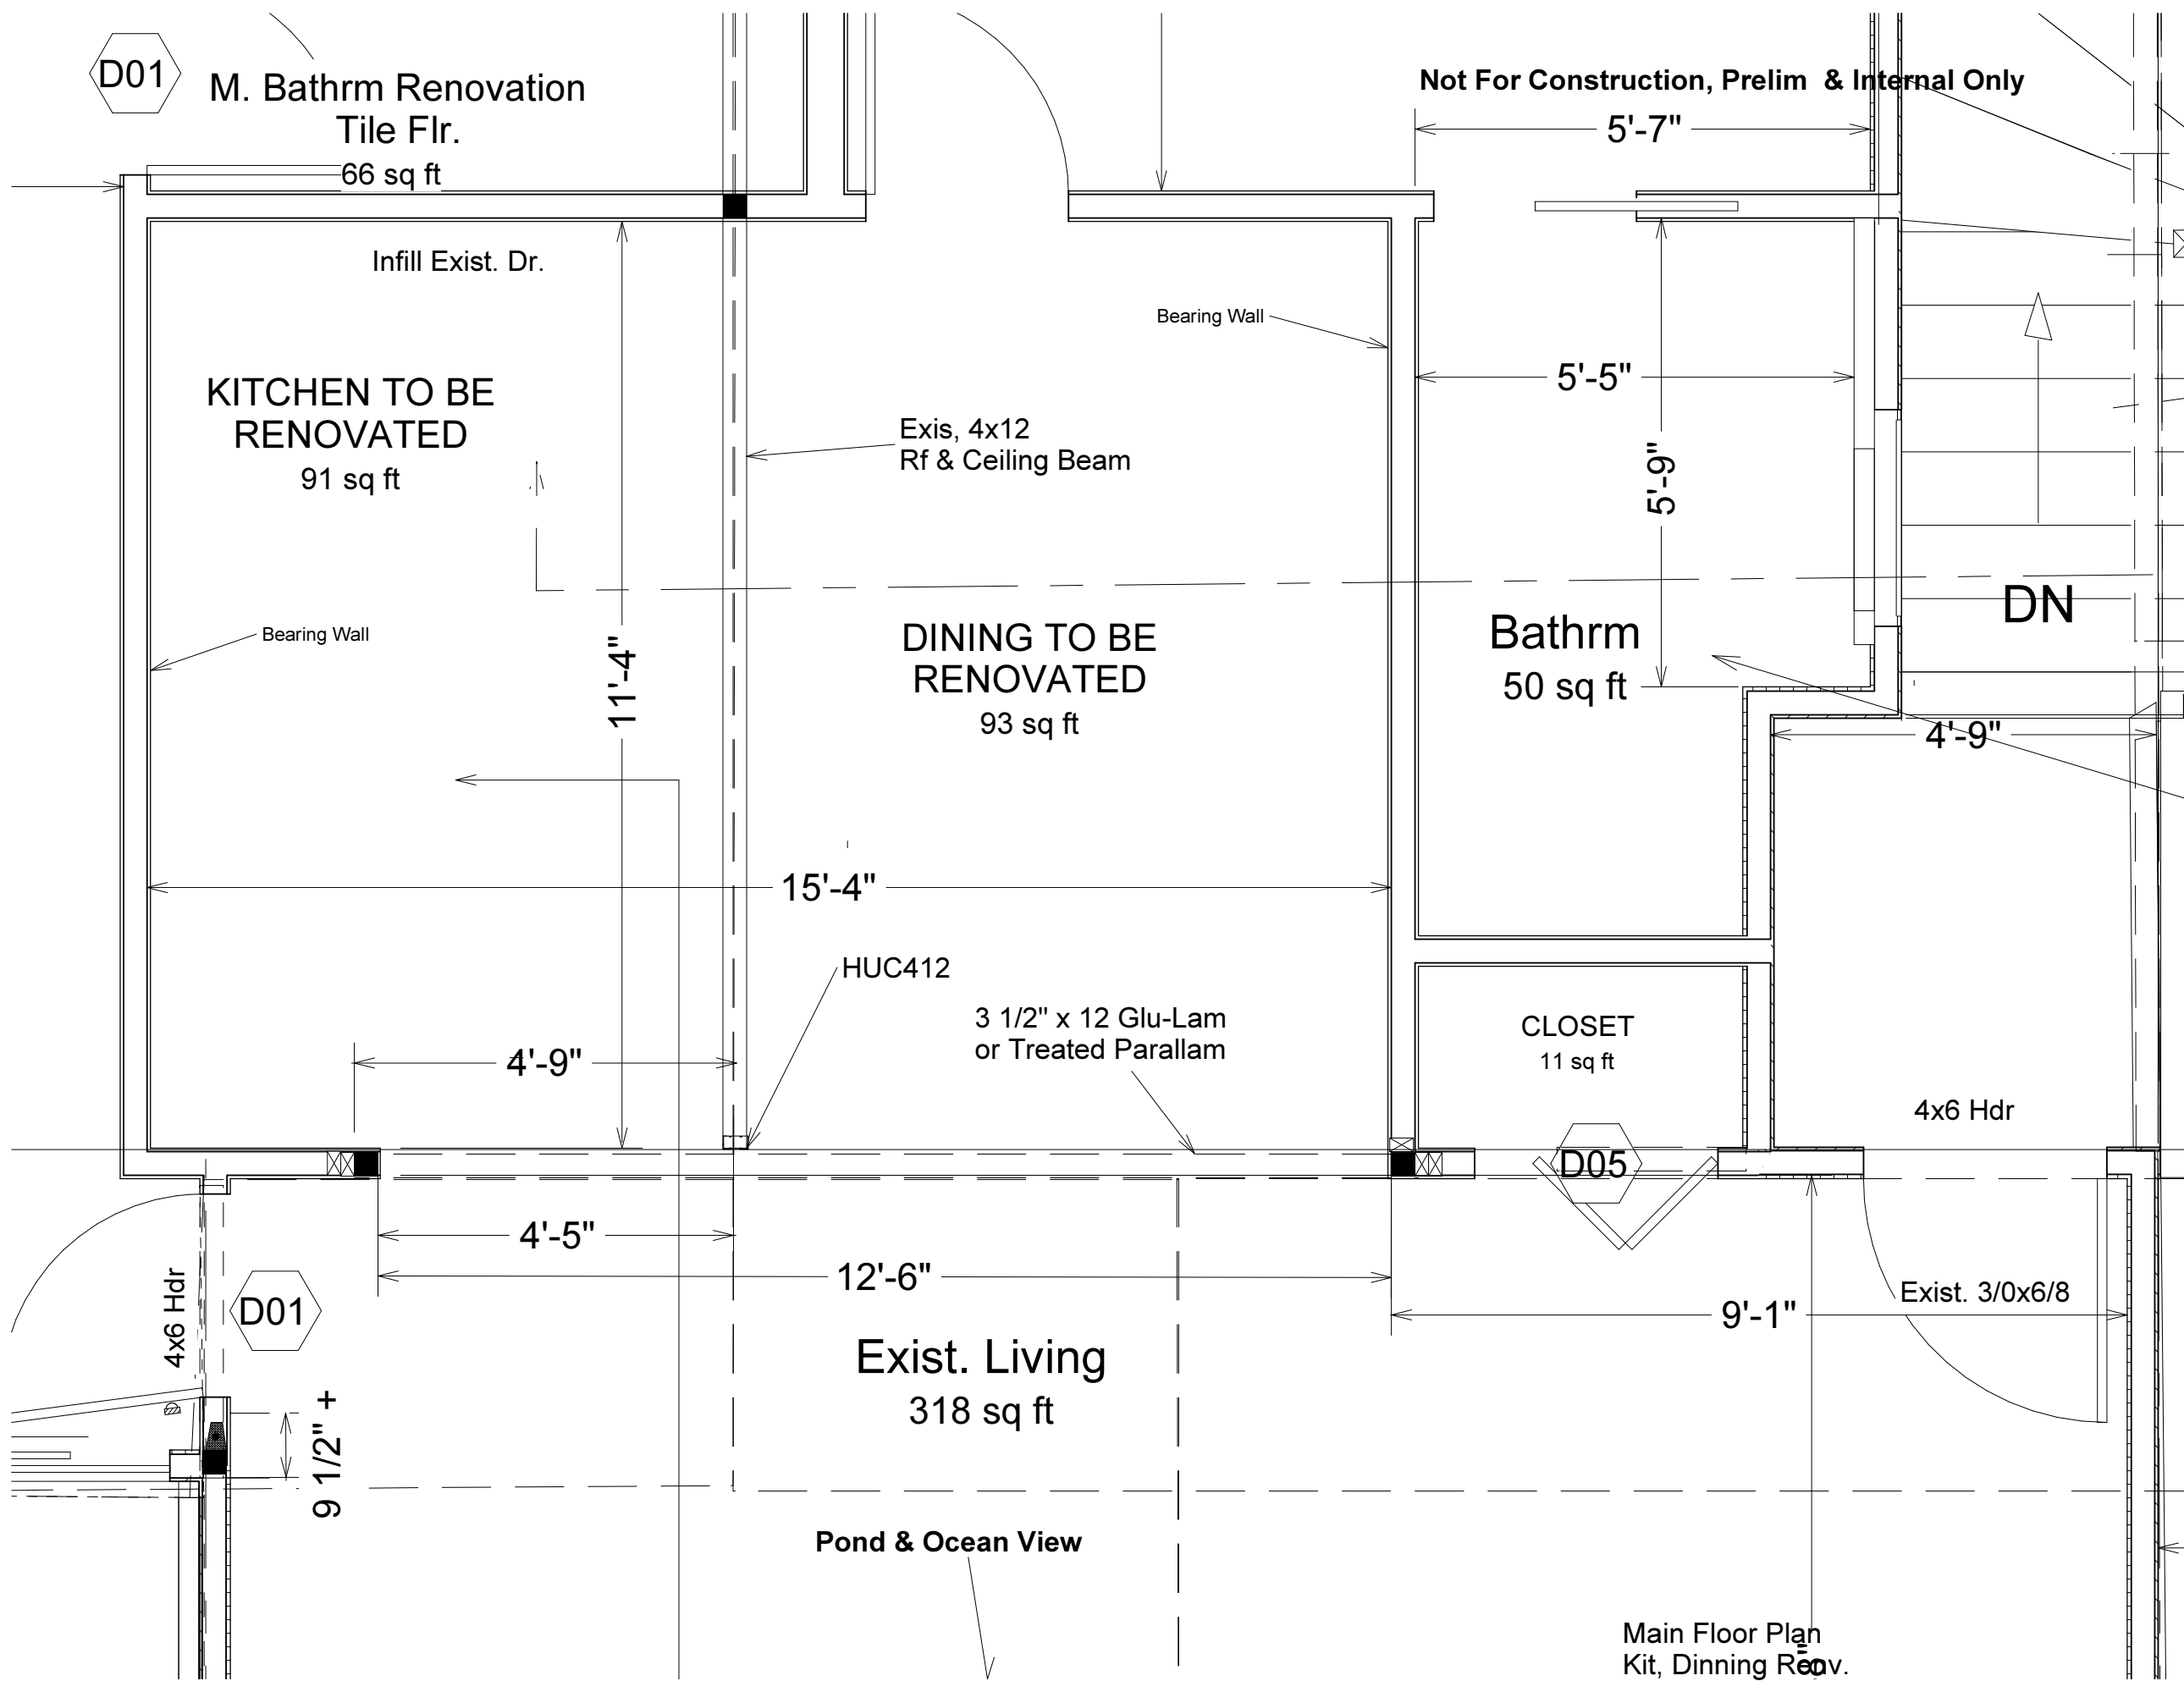

Main Floor Plan
Kit, Dinning Renv.
Scale 1/2 = 1'

Not For Construction, Prelim & Internal Only

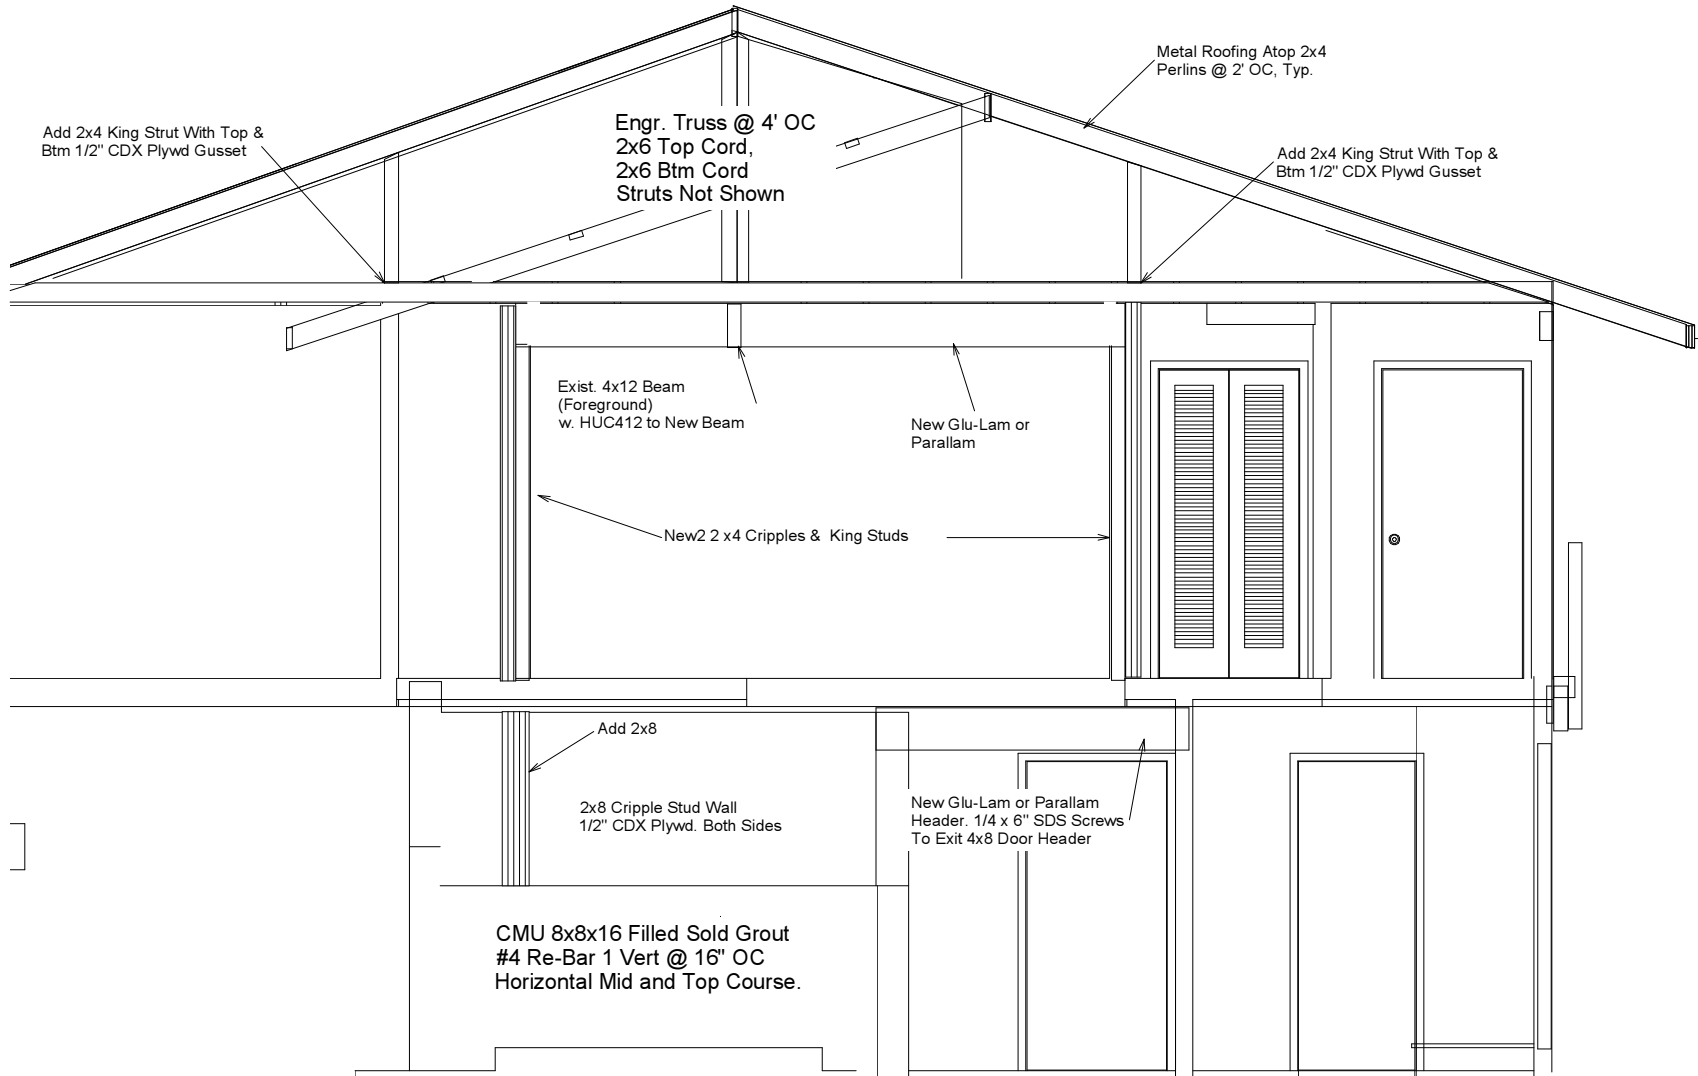

Aloha Design & Build
Services Inc.
Michael Dresser
16-566 Keaau-Pahoa Rd
Suite 188-255
Keaau, HI 96749
(808) 965-5568 Ofc
(808) 333-9047 M

OWNER:
Steve Lund
P.O. Box 1222
Pahoa, HI 96778

SITE:
Kapoho Hale
14-4962 Laimana Ave.
Pahoa, HI 96778

TMK:(3) 1-4-010-015

Revised Combined Plans
For SFR Permits #
Bathrooms BH2014-
00436 Completed
Deck BH2015-00886 &
Building, Mater Bed
Conver. BH2015-01289
With New Renovated
Kitchen & Dinning Rm.

CONTENTS:

SCALE:

DATE 3-25-16

REV:

SHEET #

A-7