

Standard Truss & Roof Supply, Inc

608 N. 12th Street
Haines City, FL 33844

Ph. (863) 422-5964
Fax (863) 421-2201


Job Name:
ANDREWS HOUSE

Customer:
STEPHEN WOOLLCOMBIE-CLARKE

Site Address:
4501 PACKARD AVE

City, ST, ZIP:
ST CLOUD, FL

Sales Rep:	Jay	Job #:	JR366-20
Due Date:		Scale:	N.T.S.
		Date:	4/15/2021
		Roof area:	5291.99
		Floor area:	2215.36
TC Live:	20.000 lb/ft ²		
TC Dead:	10.000 lb/ft ²		
BD Live:	0.000 lb/ft ²		
BC Dead:	10.000 lb/ft ²		
Total:			

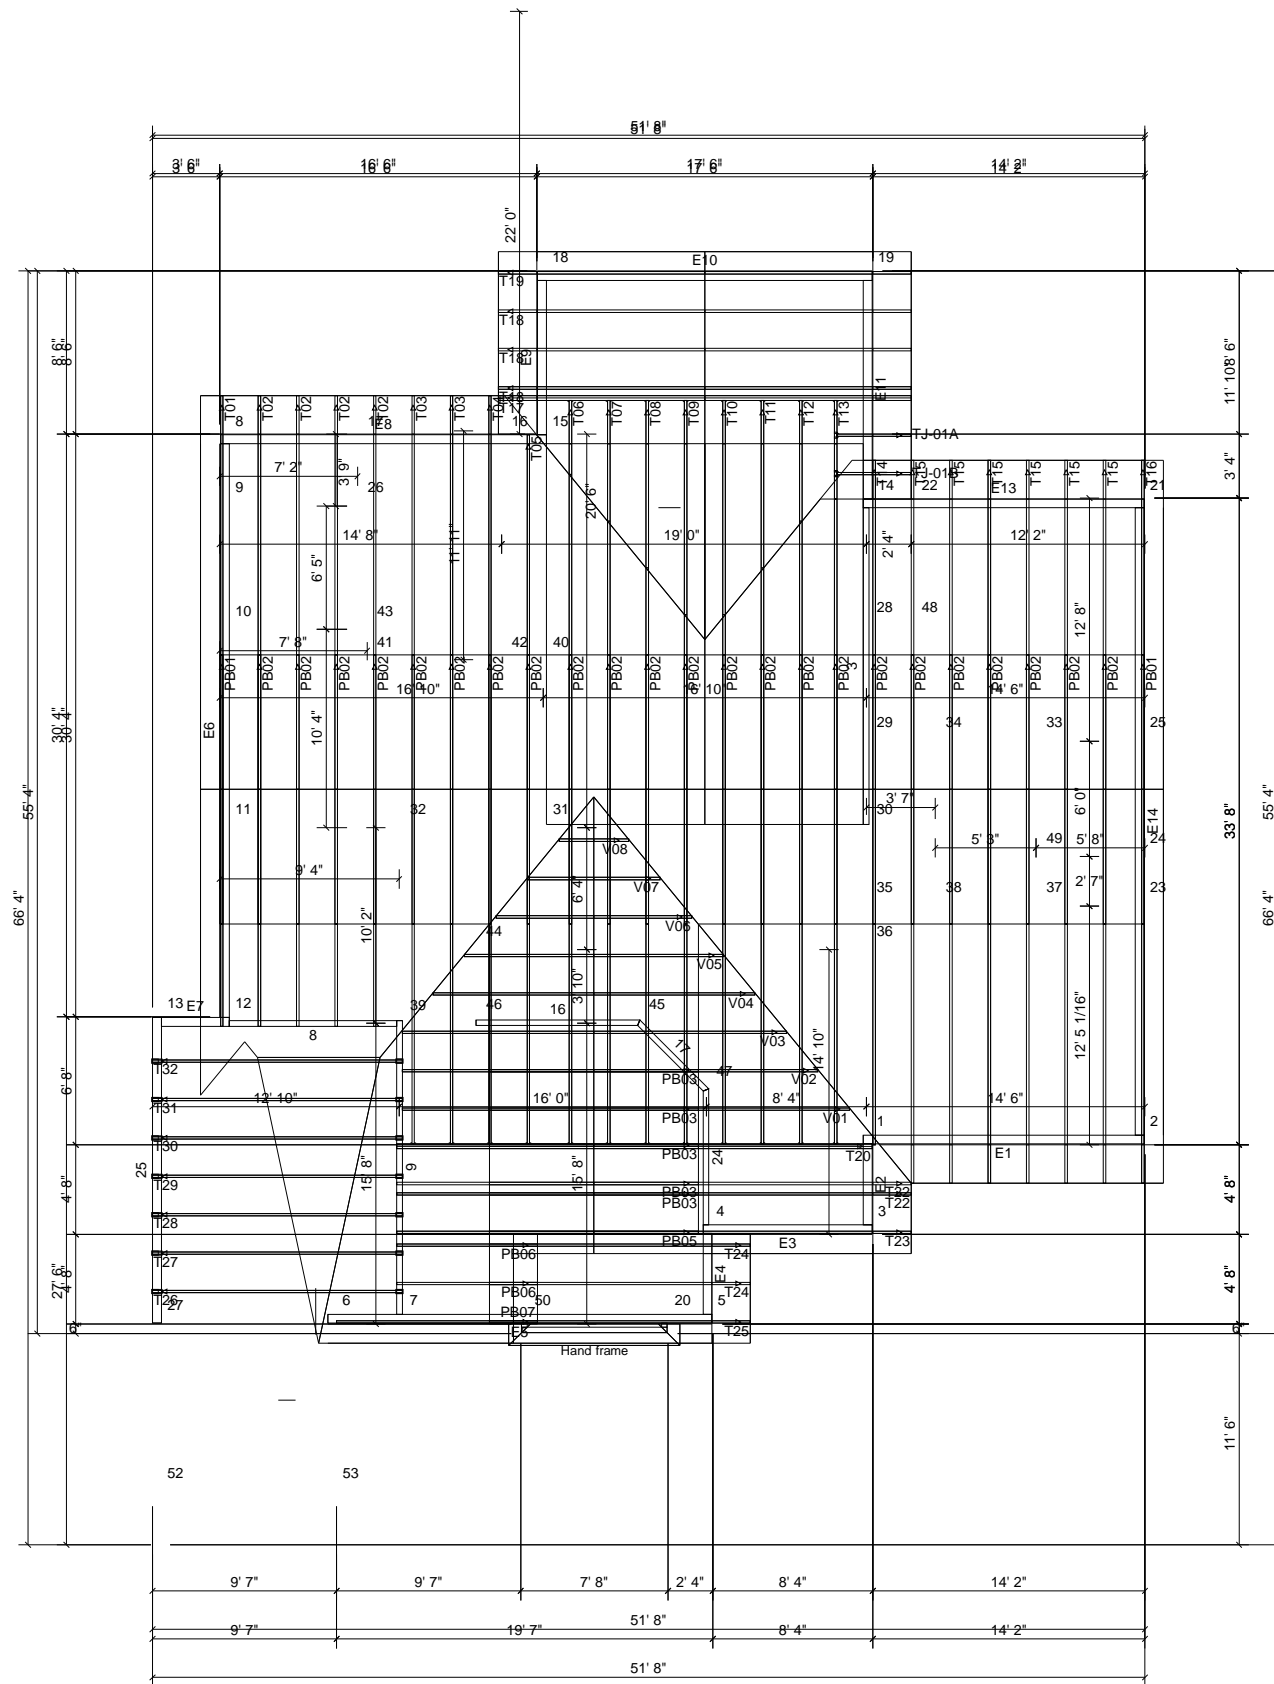

Standard Truss & Roof Supply, Inc

608 N. 12th Street
Haines City, FL 33844

Ph. (863) 422-5964
Fax (863) 421-2201

Job Name:
ANDREWS HOUSE

Customer
STEPHEN WOOLLCOMBIE-CLARKE

Site Address:
4501 PACKARD AVE

City, ST, ZIP
ST CLOUD, FL

Sales Rep: Jay
Due Date:

Job #: JR366-20
Scale: N.T.S.
Date: 4/15/2021
Roof area: 5291.99
Floor area: 2215.36

TC Live: 20.000 lb/ft²
TC Dead: 10.000 lb/ft²
BD Live: 0.000 lb/ft²
BC Dead: 10.000 lb/ft²
Total: