


14" x 18" by 12" high poured concrete footing rebarred to existing floor with 5/6" bolts for mounting vertical rizer

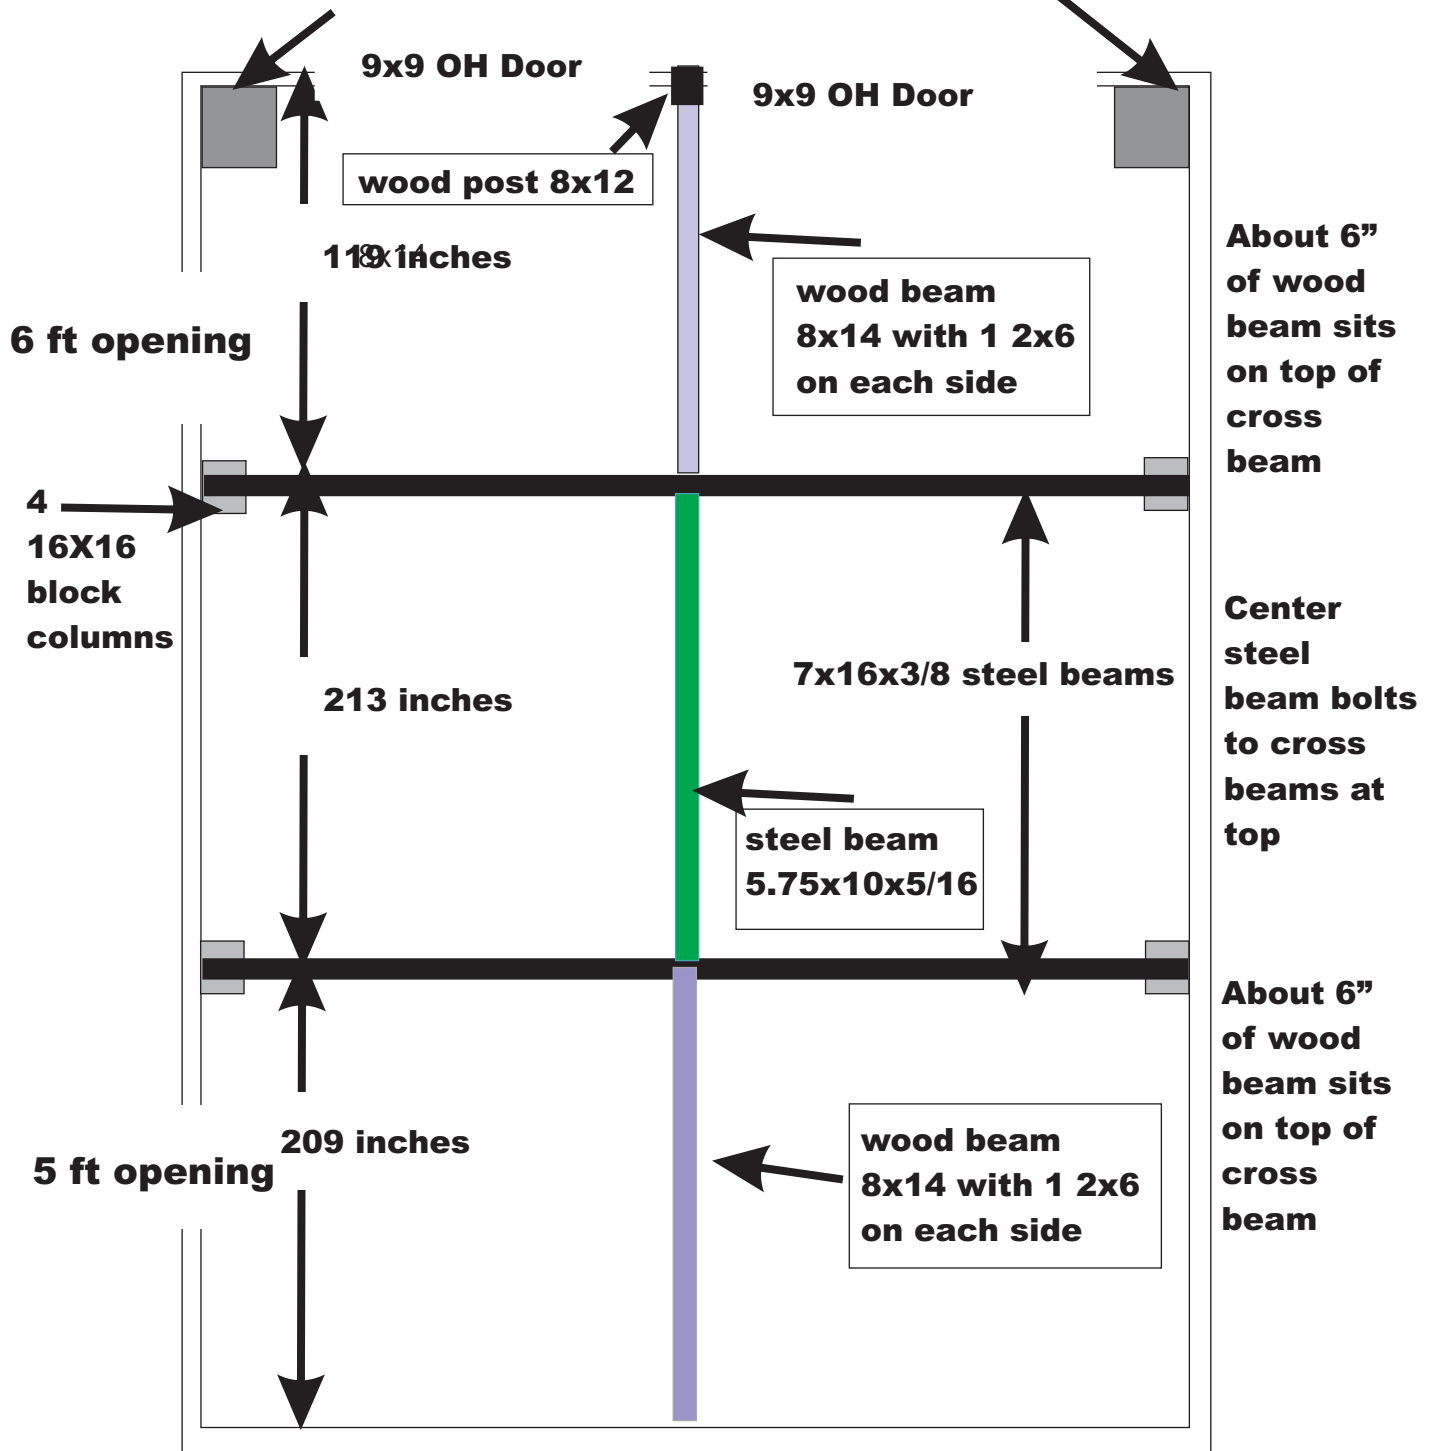

25'9" wide by 45 ft long walls are block with brick on outside rafters run left to right from side to center

can we use the 5.75x10x5/16 beams to go up each corner and across gusseted at left, right, and center on 2 sides